







PERSPECTIVE VIEW 1



PERSPECTIVE VIEW 2

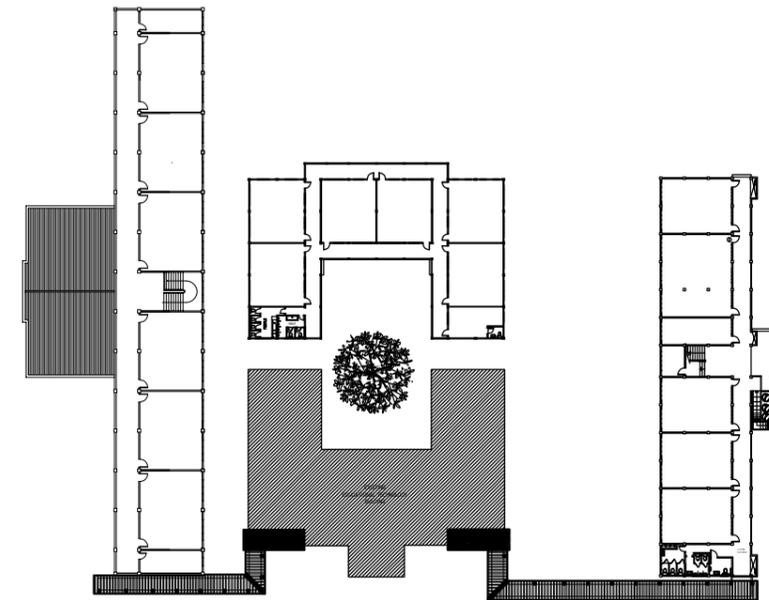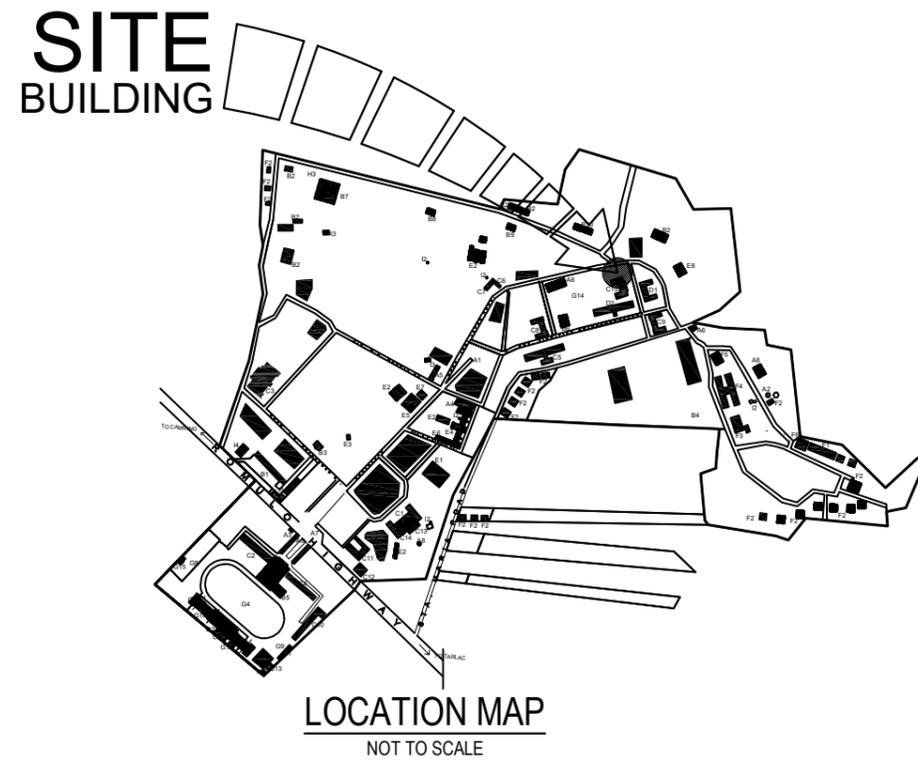


REPUBLIC OF THE PHILIPPINES <b>TARLAC AGRICULTURAL UNIVERSITY</b> <small>CAMILING, TARLAC</small> PLANNING AND DEVELOPMENT OFFICE INFRASTRUCTURE DEVELOPMENT, LANDUSE AND ZONING UNIT	ARCHITECT:	<b>R.A 9266 SECTION 33</b>	ENGINEER:	PROJECT TITLE :	SHEET CONTENTS :	APPROVED:			REMARKS:	SHEET NO :	
	IAPOA NO:	<small>DRAWINGS &amp; SPECIFICATION AND OTHER CONTRACT DOCUMENTS DULY SIGNED, STAMPED OR SEALED AS INSTRUMENTS OF SERVICE ARE THE INTELLECTUAL PROPERTY &amp; DOCUMENTS OF ARCHITECT. WHETHER THE OBJECT FOR WHICH THEY ARE MADE IS EXECUTED OR NOT, IT SHALL BE UNLAWFUL FOR ANY PERSON TO DUPLICATE OR TO MAKE COPIES OF SAID DOCUMENTS FOR USE IN THE REPETITION OF AND FOR OTHER PROJECTS OR BUILDINGS, WHETHER EXECUTED PARTLY OR IN WHOLE, W/ OUT THE WRITTEN CONSENT OF ARCHITECT OR AUTHOR OF SAID DOCUMENTS</small>	PRC NO:	LOCATION :	PREPARED BY :	CHECKED BY :	DATE :	<b>MAX P. GUILLERMO, Ph. D</b>			
	PRC NO:		PTR NO:	TIN NO:	<b>TARLAC AGRICULTURAL UNIVERSITY</b> <b>(MALACAMPA, CAMILING, TARLAC)</b>	<small>MR. FRED R. IBARRA</small> <small>REGISTERED ARCHITECT</small>	<small>MR. PREYOUS JOY M. GORDON</small> <small>REGISTERED ARCHITECT</small>		<b>ARNOLD R. LORENZO, Ed.D</b>	<b>YOLANDA F. JUAN, MPA</b>	
	TIN NO:		DATE:	PLACE :		<b>ENGR. ROCHELE VIBAR</b> <small>REGISTERED ARCHITECT</small>		<b>VP FOR FINANCE AND ADMIN.</b>			
PLACE :					<b>DIRECTOR, PLANNING &amp; DEVELOPMENT</b>				<b>43</b>		








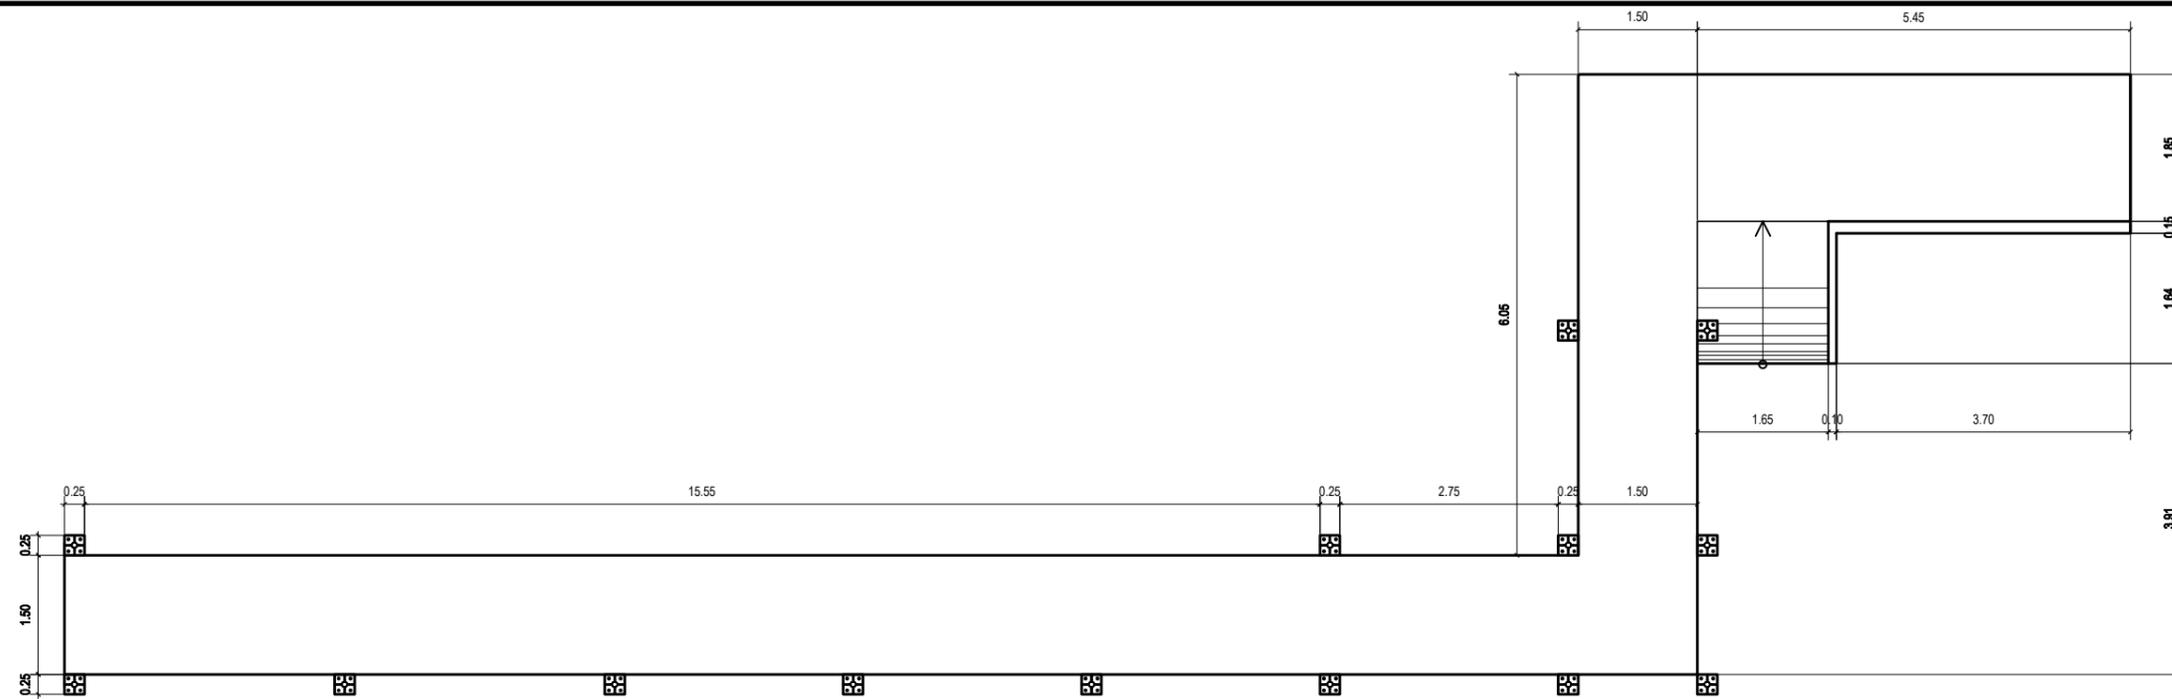


**FLOOR PLAN**  
SCALE 1:75

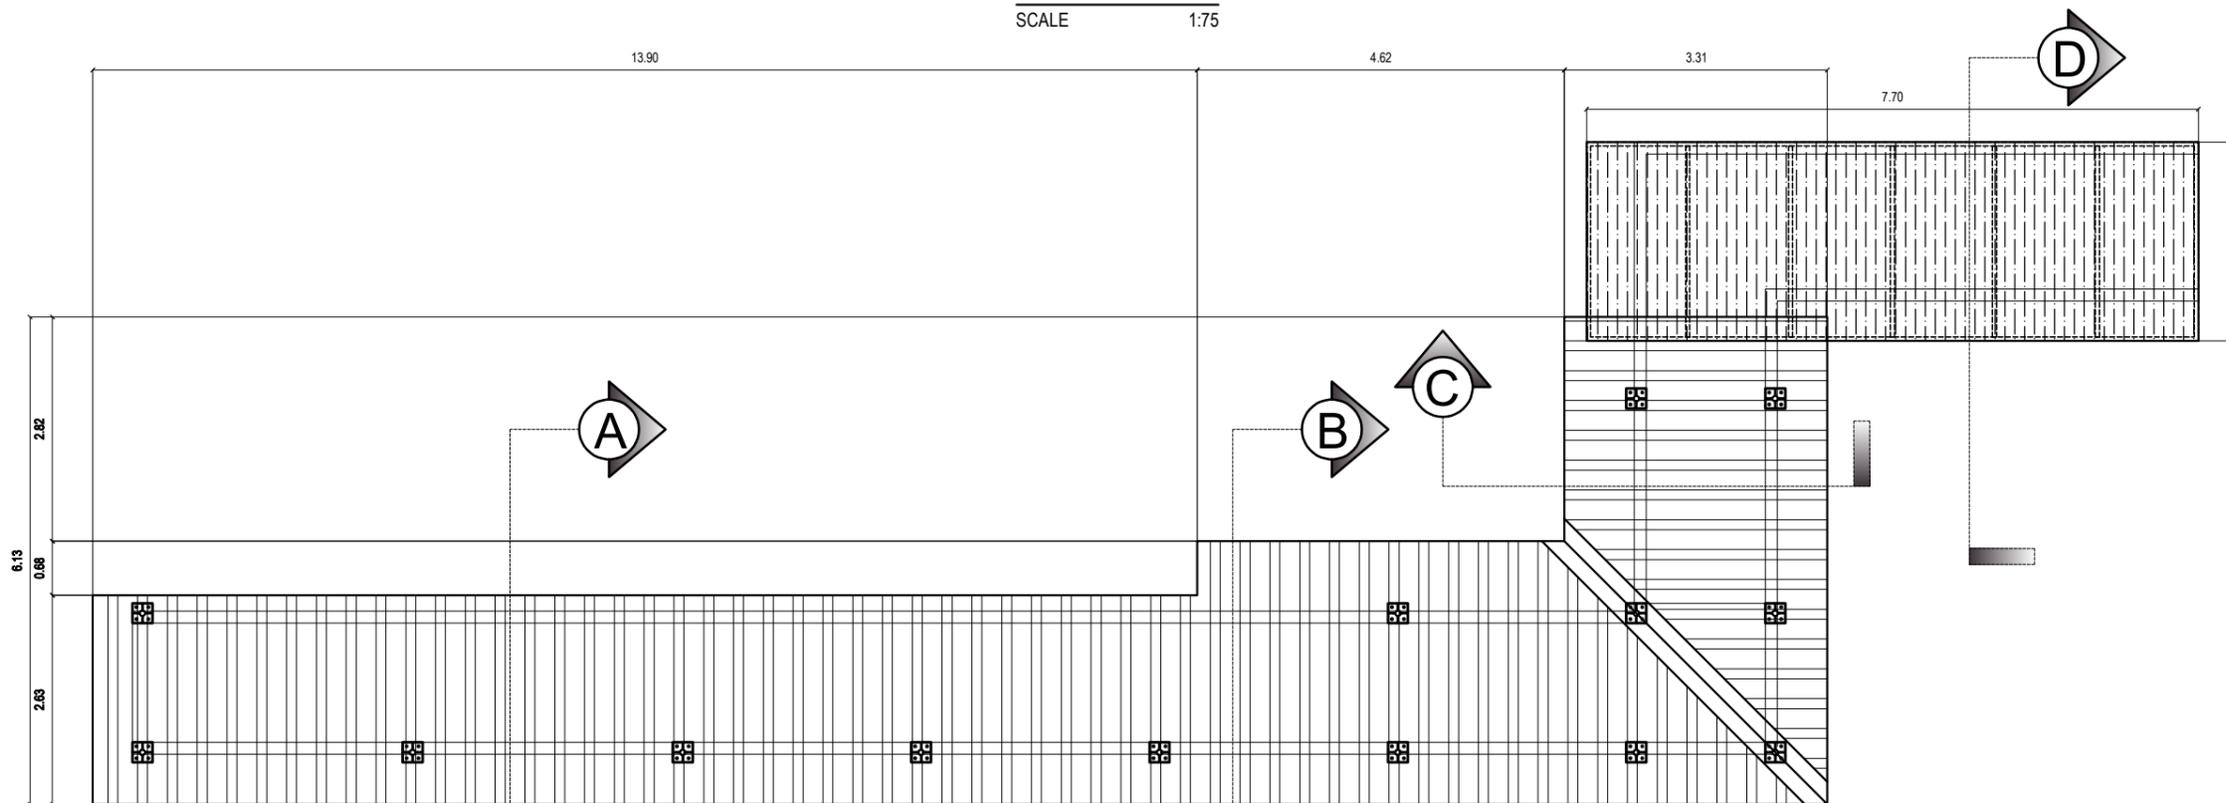

**ROOF PLAN**  
SCALE 1:50


REPUBLIC OF THE PHILIPPINES <b>TARLAC AGRICULTURAL UNIVERSITY</b> <small>CAMILING, TARLAC</small> PLANNING AND DEVELOPMENT OFFICE INFRASTRUCTURE DEVELOPMENT, LANDUSE AND ZONING UNIT	ARCHITECT:	<b>R.A 9266 SECTION 33</b>	ENGINEER:	PROJECT TITLE:	SHEET CONTENTS:	APPROVED:			REMARKS:	SHEET NO.:	
	IAPOA NO: PRC NO: PTR NO: TIN NO: DATE: PLACE:	DRAWINGS & SPECIFICATION AND OTHER CONTRACT DOCUMENTS DULY SIGNED, STAMPED OR SEALED AS INSTRUMENTS OF SERVICE ARE THE INTELLECTUAL PROPERTY & DOCUMENTS OF ARCHITECT. WHETHER THE OBJECT FOR WHICH THEY ARE MADE IS EXECUTED OR NOT, IT SHALL BE UNLAWFUL FOR ANY PERSON TO DUPLICATE OR TO MAKE COPIES OF SAID DOCUMENTS FOR USE IN THE REPETITION OF AND FOR OTHER PROJECTS OR BUILDINGS, WHETHER EXECUTED PARTLY OR IN WHOLE, W/ OUT THE WRITTEN CONSENT OF ARCHITECT OR AUTHOR OF SAID DOCUMENTS	PRC NO: PTR NO: TIN NO: DATE: PLACE:	LOCATION: <b>TARLAC AGRICULTURAL UNIVERSITY</b> (MALACAMPA, CAMILING, TARLAC)	PREPARED BY: <small>MR. FRED R. BARRERA</small> <small>REGISTERED ARCHITECT</small>	CHECKED BY: <small>ENGR. ROCHELE E. VIBAR</small> <small>REGISTERED ARCHITECT</small>	DATE: 	<b>ARNOLD R. LORENZO, Ed.D</b> DIRECTOR, PLANNING & DEVELOPMENT	<b>MAX P. GUILLERMO, Ph. D</b> PRESIDENT	<b>YOLANDA F. JUAN, MPA</b> VP FOR FINANCE AND ADMIN.	
	<b>AS SHOWN</b>										



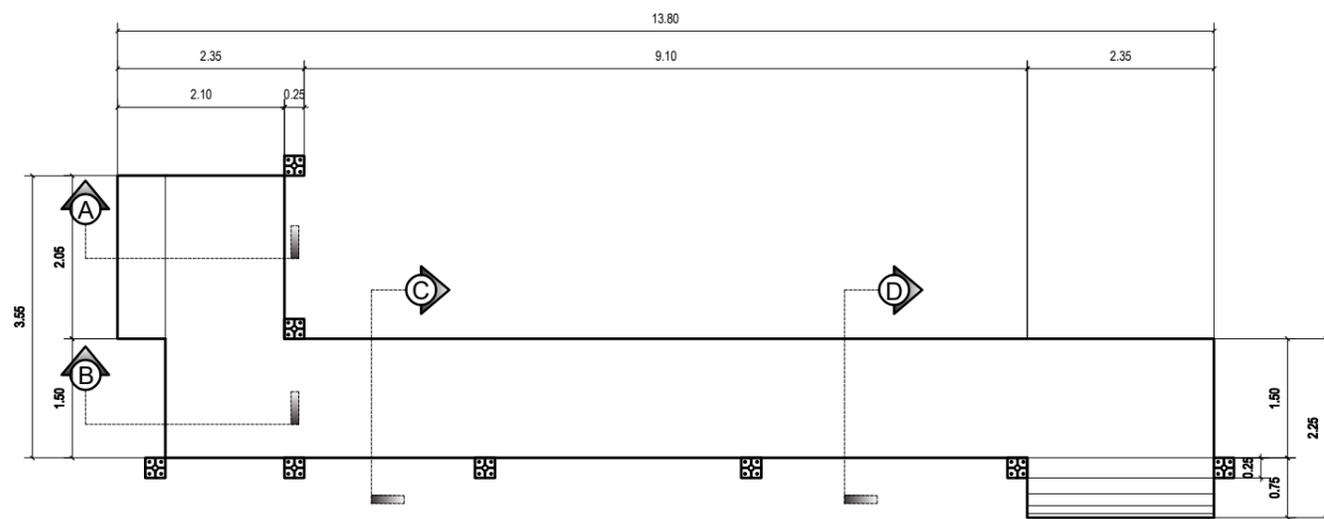

**FLOOR PLAN**

SCALE 1:50

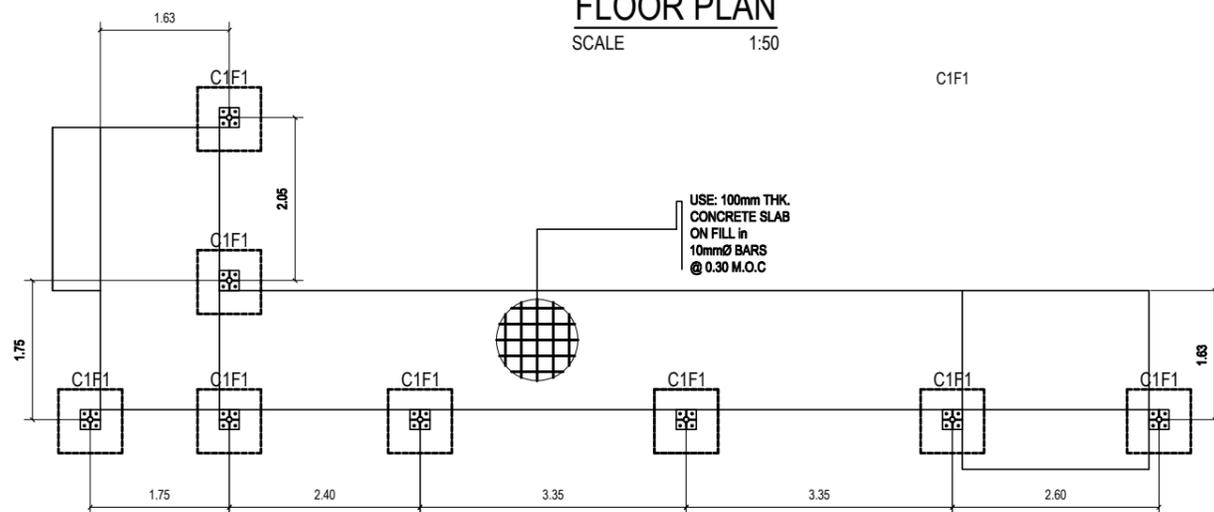


**FOUNDATION PLAN**


SCALE 1:50

**SCHEDULE OF COLUMN**


MARK	ILLUSTRATION				TIES				REMARKS
	SECTION (Footing - Grade)	VERTICAL REINF	SECTION (Grade-Roof)	VERTICAL REINF	VERTICAL REINF	DIA	NO.	SPACING	
COLUMN 1	250x250	4-16mm	250x250	4-16mm		10mm	2	50	
							2	100	
							2	150	
						REST	200		

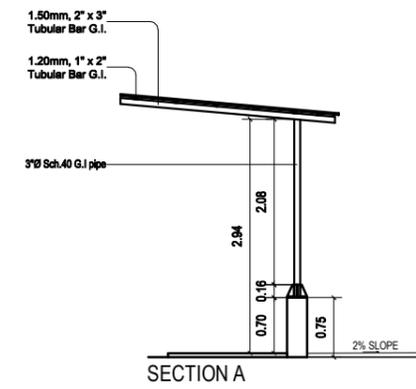


SECTION A

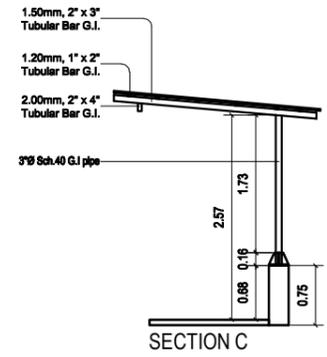

SECTION C

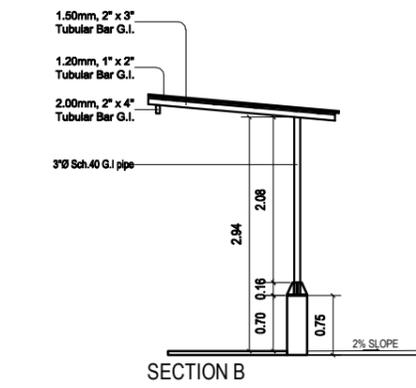


SECTION B

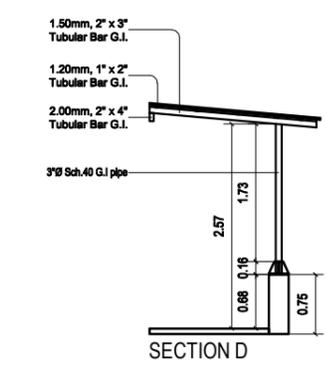

SECTION D

NOTE: Floor Elevation of pathway varies. FFL of buildings shall be higher the floor elevation of pathway to prevent water penetration in the building. All exposed CHB shall be plastered.

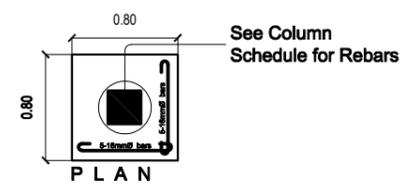


PLAN

See Column Schedule for Rebars

**SECTION DRAWINGS**


SCALE 1:50

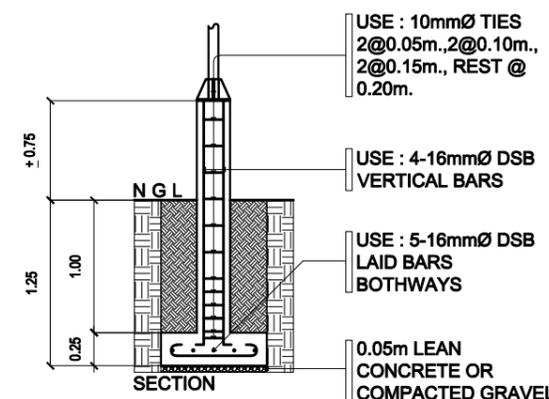

SECTION

**C1F1 DETAIL**


SCALE 1:30

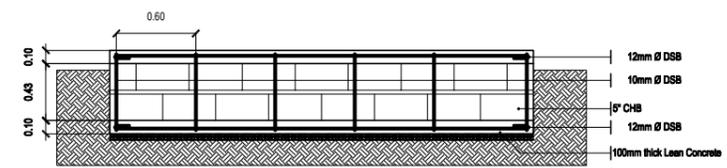


TYPICAL SECTION OF PATHWAY

SCALE 1:30

REPUBLIC OF THE PHILIPPINES <b>TARLAC AGRICULTURAL UNIVERSITY</b> <small>CAMILING, TARLAC</small> PLANNING AND DEVELOPMENT OFFICE INFRASTRUCTURE DEVELOPMENT, LANDUSE AND ZONING UNIT	ARCHITECT:	<b>R.A 9266 SECTION 33</b>	ENGINEER:	PROJECT TITLE:	SHEET CONTENTS:	APPROVED:		REMARKS:	SHEET NO.:		
	IAPOA NO: PRC NO: PTR NO: TIN NO: DATE: PLACE:	DRAWINGS & SPECIFICATION AND OTHER CONTRACT DOCUMENTS DULY SIGNED, STAMPED OR SEALED AS INSTRUMENTS OF SERVICE ARE THE INTELLECTUAL PROPERTY & DOCUMENTS OF ARCHITECT. WHETHER THE OBJECT FOR WHICH THEY ARE MADE IS EXECUTED OR NOT. IT SHALL BE UNLAWFUL FOR ANY PERSON TO DUPLICATE OR TO MAKE COPIES OF SAID DOCUMENTS FOR USE IN THE REPETITION OF AND FOR OTHER PROJECTS OR BUILDINGS, WHETHER EXECUTED PARTLY OR IN WHOLE, W/ OUT THE WRITTEN CONSENT OF ARCHITECT OR AUTHOR OF SAID DOCUMENTS	PRC NO: PTR NO: TIN NO: DATE: PLACE:	LOCATION: <b>TARLAC AGRICULTURAL UNIVERSITY (MALACAMPA, CAMILING, TARLAC)</b>	PREPARED BY: <small>MR. FAYO B. SIBANDA</small>	CHECKED BY: <small>ENGR. ROCHEL E. VIBAR</small>	DATE: 	<b>ARNOLD R. LORENZO, Ed.D</b> DIRECTOR, PLANNING & DEVELOPMENT	<b>MAX P. GUILLERMO, Ph. D</b> PRESIDENT	<b>YOLANDA F. JUAN, MPA</b> VP FOR FINANCE AND ADMIN.	
	<b>AS SHOWN</b>									<b>43</b>	

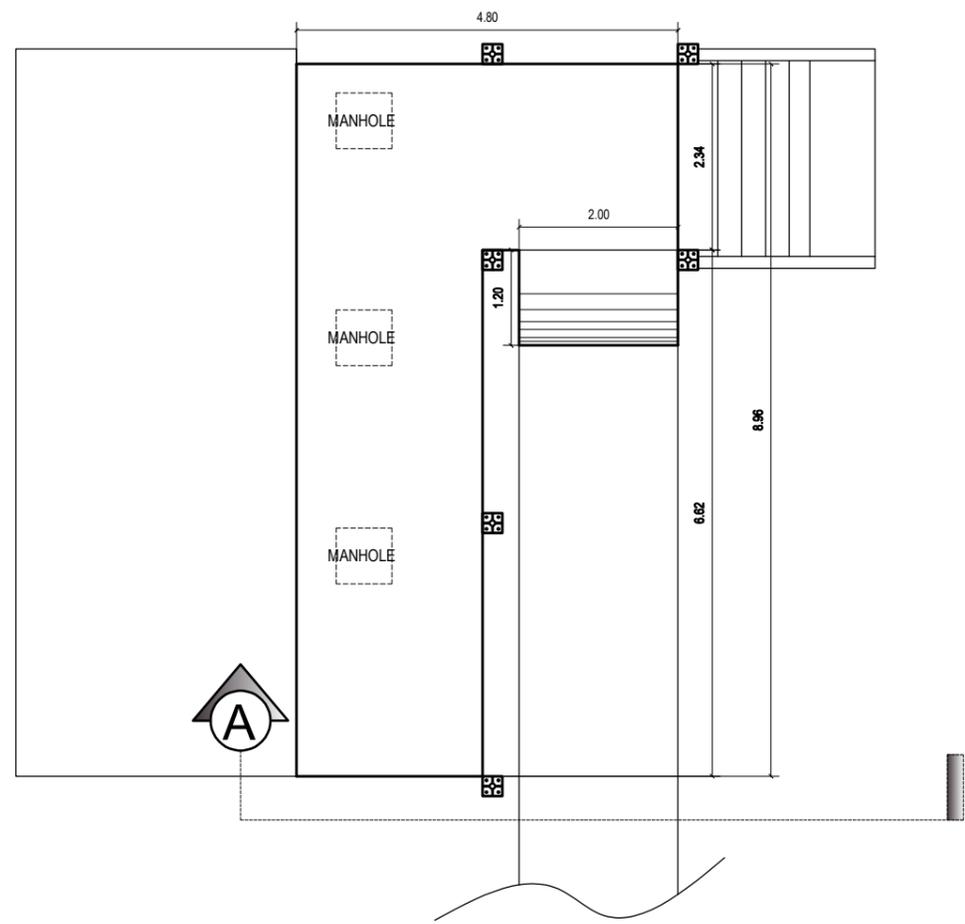


**FLOOR PLAN**  
SCALE 1:50

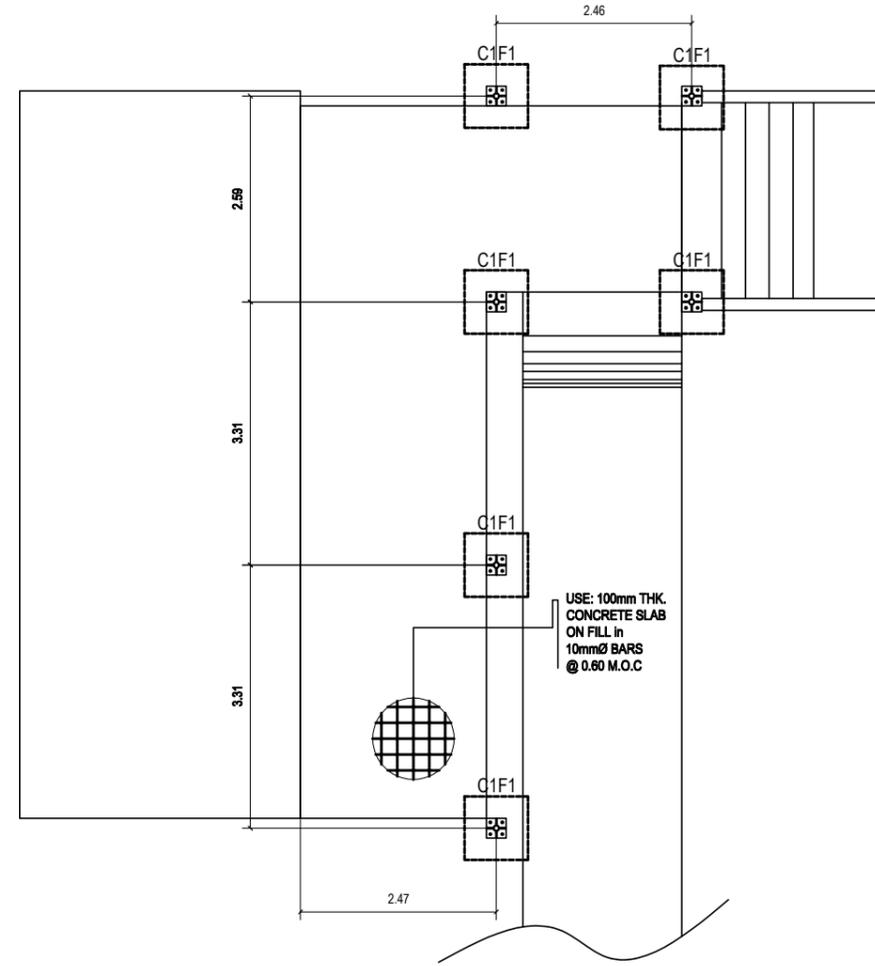


**FOUNDATION PLAN**  
SCALE 1:50

REPUBLIC OF THE PHILIPPINES <b>TARLAC AGRICULTURAL UNIVERSITY</b> <small>CAMILING-TARLAC</small> PLANNING AND DEVELOPMENT OFFICE INFRASTRUCTURE DEVELOPMENT, LANDUSE AND ZONING UNIT	ARCHITECT:	<b>R.A 9266 SECTION 33</b>	ENGINEER:	PROJECT TITLE:	SHEET CONTENTS:			APPROVED:			REMARKS:	SHEET NO.:
	IAPOA NO: PRC NO: PTR NO: TIN NO: DATE: PLACE:	DRAWINGS & SPECIFICATION AND OTHER CONTRACT DOCUMENTS DULY SIGNED, STAMPED OR SEALED AS INSTRUMENTS OF SERVICE ARE THE INTELLECTUAL PROPERTY & DOCUMENTS OF ARCHITECT. WHETHER THE OBJECT FOR WHICH THEY ARE MADE IS EXECUTED OR NOT. IT SHALL BE UNLAWFUL FOR ANY PERSON TO DUPLICATE OR TO MAKE COPIES OF SAID DOCUMENTS FOR USE IN THE REPETITION OF AND FOR OTHER PROJECTS OR BUILDINGS, WHETHER EXECUTED PARTLY OR IN WHOLE, W/ OUT THE WRITTEN CONSENT OF ARCHITECT OR AUTHOR OF SAID DOCUMENTS	PRC NO: PTR NO: TIN NO: DATE: PLACE:	LOCATION: <b>TARLAC AGRICULTURAL UNIVERSITY</b> (MALACAMPA, CAMILING, TARLAC)	<b>AS SHOWN</b>			<b>MAX P. GUILLERMO, Ph. D</b> PRESIDENT				
					PREPARED BY: <small>ENR. RICHARD B. BARRERA</small>	CHECKED BY: <small>ENGR. ROCHELE E. VIBAR</small> CHIEF ENGINEER	DATE:	<b>ARNOLD R. LORENZO, Ed.D</b> DIRECTOR, PLANNING & DEVELOPMENT		<b>YOLANDA F. JUAN, MPA</b> VP FOR FINANCE AND ADMIN.		

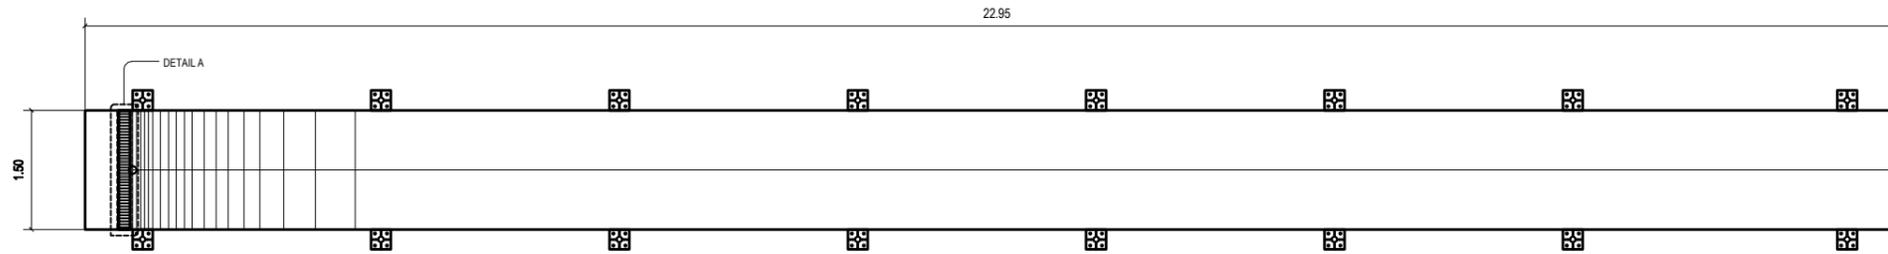


**FLOOR PLAN**  
SCALE 1:50


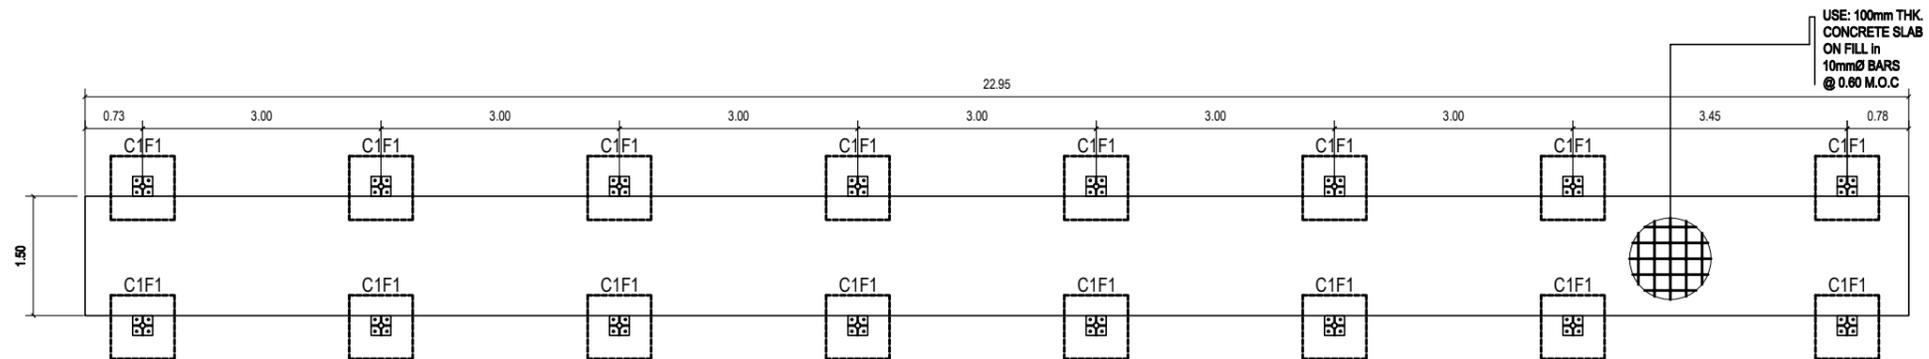


**FOUNDATION PLAN**  
SCALE 1:50


REPUBLIC OF THE PHILIPPINES <b>TARLAC AGRICULTURAL UNIVERSITY</b> <small>CAMILING, TARLAC</small>  <small>ITAP\POD\DLUET\opggs</small> <b>PLANNING AND DEVELOPMENT OFFICE</b>  <b>INFRASTRUCTURE DEVELOPMENT,          LANDUSE AND ZONING UNIT</b>	ARCHITECT:	<b>R.A 9266 SECTION 33</b>	ENGINEER:	PROJECT TITLE :	SHEET CONTENTS :			APPROVED:			REMARKS:	SHEET NO :
	IAPOA NO: PRC NO: PTR NO: TIN NO: DATE: PLACE :	DRAWINGS & SPECIFICATION AND OTHER CONTRACT DOCUMENTS DULY SIGNED, STAMPED OR SEALED AS INSTRUMENTS OF SERVICE ARE THE INTELLECTUAL PROPERTY & DOCUMENTS OF ARCHITECT. WHETHER THE OBJECT FOR WHICH THEY ARE MADE IS EXECUTED OR NOT. IT SHALL BE UNLAWFUL FOR ANY PERSON TO DUPLICATE OR TO MAKE COPIES OF SAID DOCUMENTS FOR USE IN THE REPETITION OF AND FOR OTHER PROJECTS OR BUILDINGS, WHETHER EXECUTED PARTLY OR IN WHOLE, W/ OUT THE WRITTEN CONSENT OF ARCHITECT OR AUTHOR OF SAID DOCUMENTS	PRC NO: PTR NO: TIN NO: DATE: PLACE :	LOCATION : <b>TARLAC AGRICULTURAL UNIVERSITY          (MALACAMPA, CAMILING, TARLAC)</b>	PREPARED BY : <small>MR. FRED R. IBARRA</small> <small>REGISTERED ARCHITECT</small>	CHECKED BY : <small>ENGR. ROCHELE VIBAR</small> <small>REGISTERED ELECTRICAL ENGINEER</small>	DATE :	<b>ARNOLD R. LORENZO, Ed.D</b> DIRECTOR, PLANNING & DEVELOPMENT	<b>MAX P. GUILLERMO, Ph. D</b> PRESIDENT	<b>YOLANDA F. JUAN, MPA</b> VP FOR FINANCE AND ADMIN.		

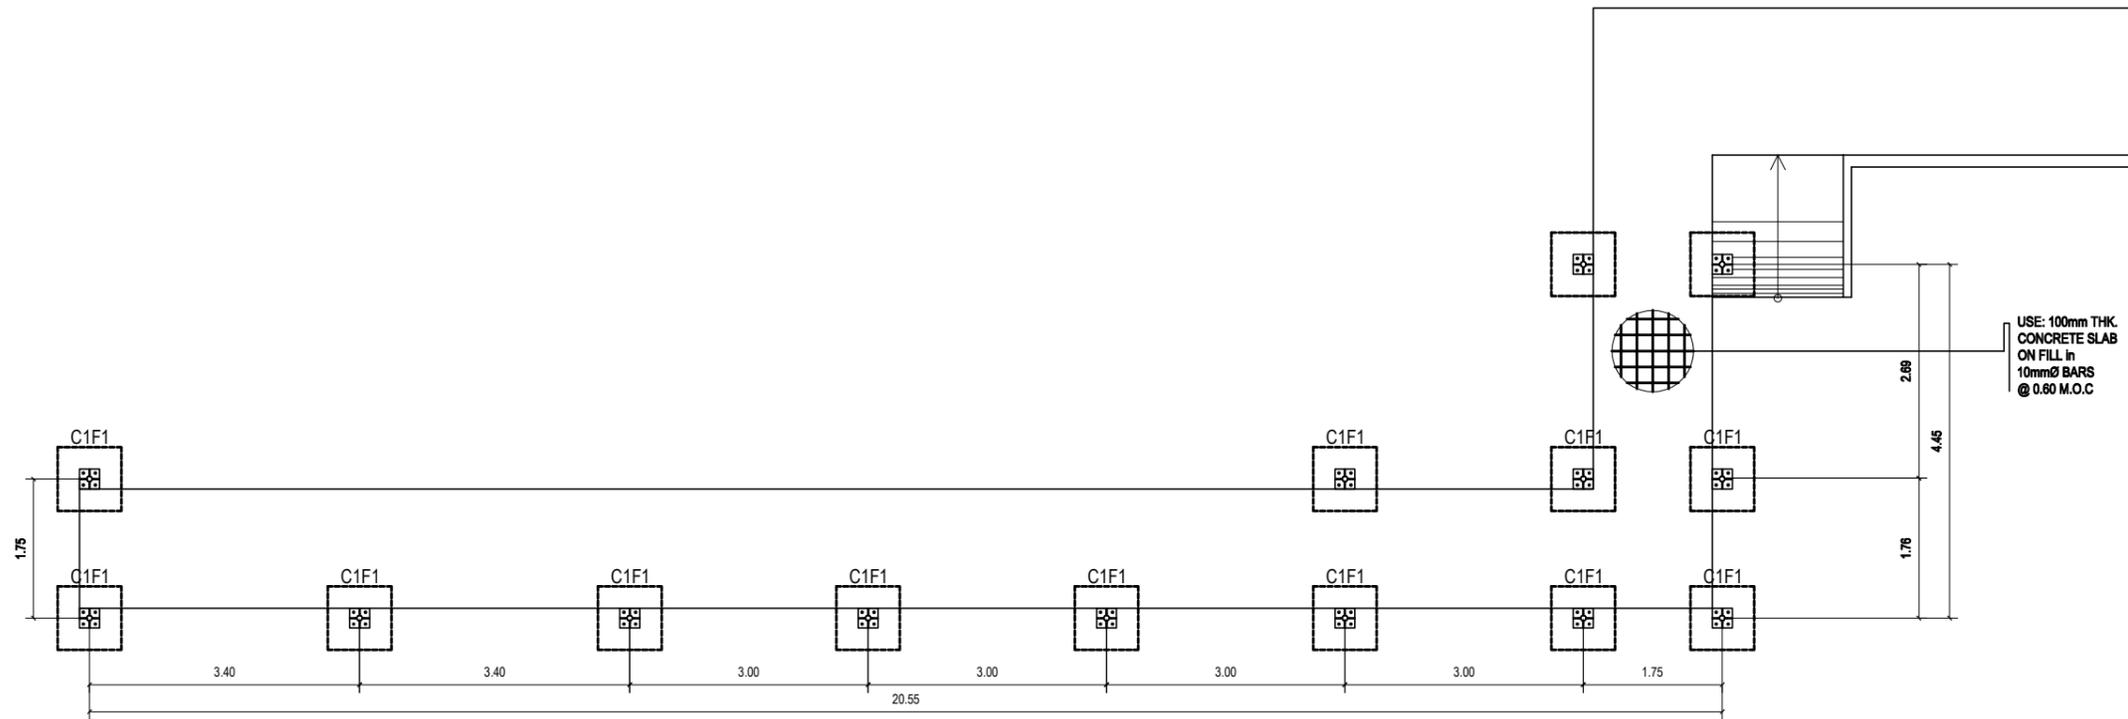

**FOUNDATION PLAN**  
SCALE 1:50

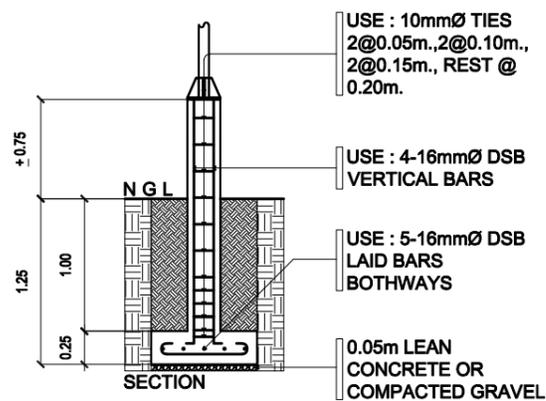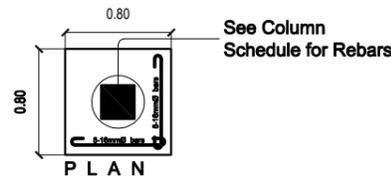

**C1F1 DETAIL**  
SCALE 1:30

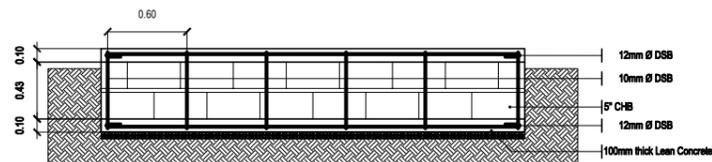


**TYPICAL SECTION OF PATHWAY**  
SCALE 1:30



**SCHEDULE OF COLUMN**

MARK	ILLUSTRATION					TIES			REMARKS
	SECTION (Footing - Grade)	VERTICAL REINF	SECTION (Grade-Roof)	VERTICAL REINF	VERTICAL REINF	DIA	NO.	SPACING	
COLUMN 1		4-16mm		4-16mm		10mm	2	50	
							2	100	
							2	150	
							REST	200	


REPUBLIC OF THE PHILIPPINES <b>TARLAC AGRICULTURAL UNIVERSITY</b> <small>CAMILING, TARLAC</small> PLANNING AND DEVELOPMENT OFFICE INFRASTRUCTURE DEVELOPMENT, LANDUSE AND ZONING UNIT	ARCHITECT:	<b>R.A 9266 SECTION 33</b>	ENGINEER:	PROJECT TITLE:	SHEET CONTENTS:	APPROVED:			REMARKS:	SHEET NO.:		
	IAPOA NO: PRC NO: PTR NO: TIN NO: DATE: PLACE:	DRAWINGS & SPECIFICATION AND OTHER CONTRACT DOCUMENTS DULY SIGNED, STAMPED OR SEALED AS INSTRUMENTS OF SERVICE ARE THE INTELLECTUAL PROPERTY & DOCUMENTS OF ARCHITECT. WHETHER THE OBJECT FOR WHICH THEY ARE MADE IS EXECUTED OR NOT. IT SHALL BE UNLAWFUL FOR ANY PERSON TO DUPLICATE OR TO MAKE COPIES OF SAID DOCUMENTS FOR USE IN THE REPETITION OF AND FOR OTHER PROJECTS OR BUILDINGS, WHETHER EXECUTED PARTLY OR IN WHOLE, W/ OUT THE WRITTEN CONSENT OF ARCHITECT OR AUTHOR OF SAID DOCUMENTS	PRC NO: PTR NO: TIN NO: DATE: PLACE:	LOCATION: <b>TARLAC AGRICULTURAL UNIVERSITY (MALACAMPA, CAMILING, TARLAC)</b>	PREPARED BY: <small>AR. FAND R. IBARRA</small>	CHECKED BY: <small>ENGR. ROCHELE E. VIBAR</small> CHIEF ENGINEER	DATE: 	<b>ARNOLD R. LORENZO, Ed.D</b> DIRECTOR, PLANNING & DEVELOPMENT	<b>MAX P. GUILLERMO, Ph. D</b> PRESIDENT	<b>YOLANDA F. JUAN, MPA</b> VP FOR FINANCE AND ADMIN.		
	<b>AS SHOWN</b>										<b>43</b>	

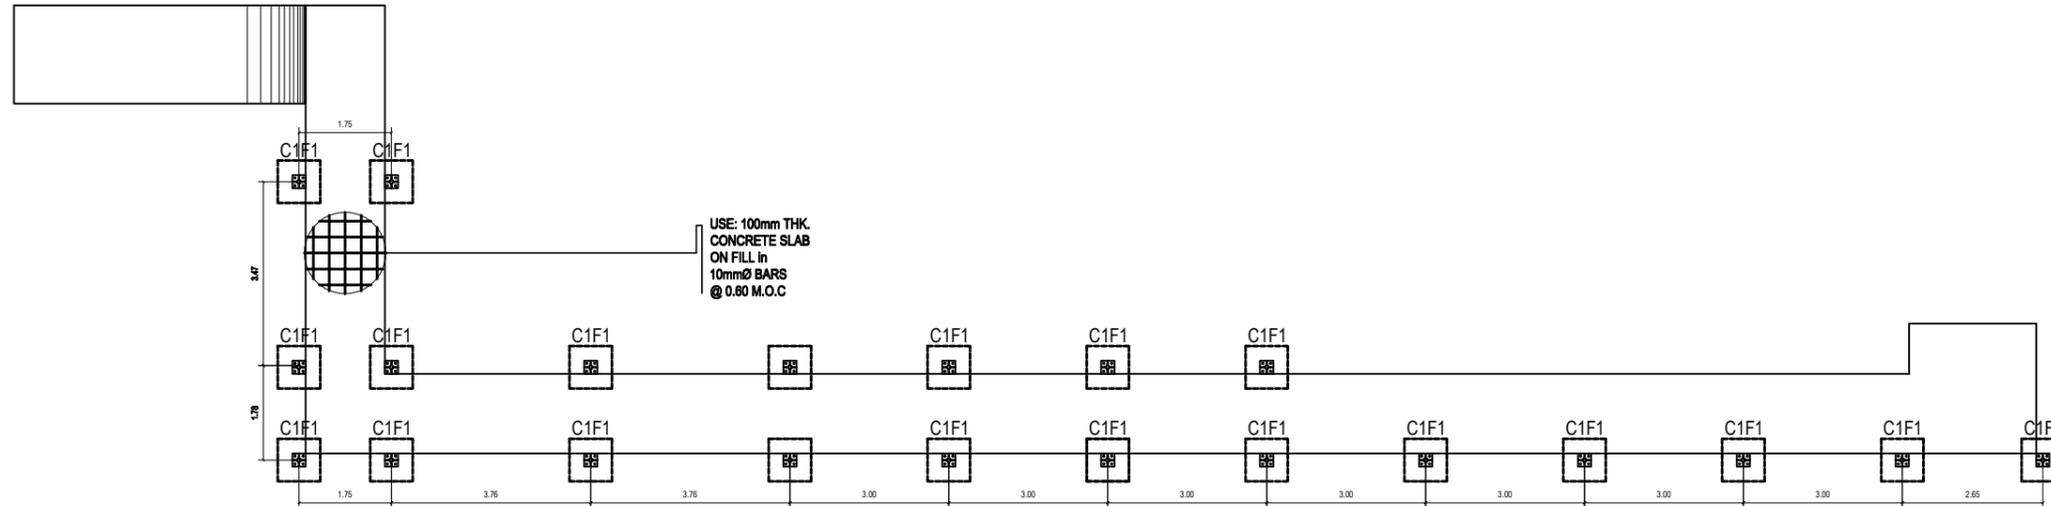

**FOUNDATION PLAN**  
SCALE 1:75

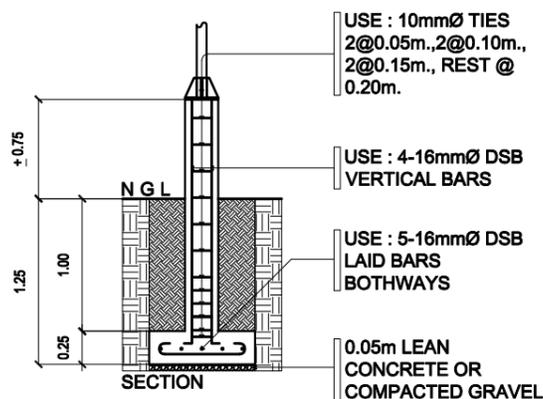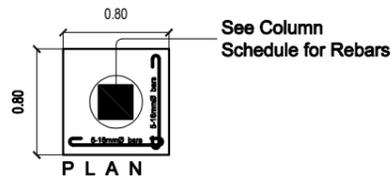

**C1F1 DETAIL**  
SCALE 1:30

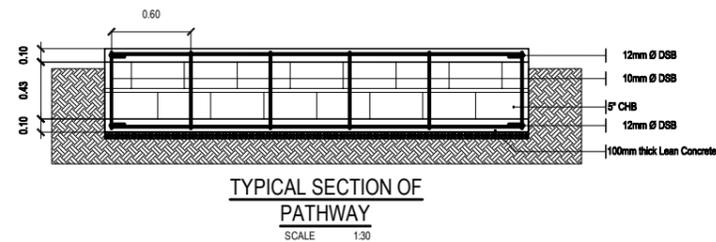


**TYPICAL SECTION OF PATHWAY**  
SCALE 1:30


**SCHEDULE OF COLUMN**

MARK	ILLUSTRATION					TIES			
	SECTION (Footing - Grade)	VERTICAL REINF	SECTION (Grade-Roof)	VERTICAL REINF	VERTICAL REINF	DIA	NO.	SPACING	REMARKS
COLUMN 1		4-16mm		4-16mm		10mm	2	50	
							2	100	
							2	150	
							REST	200	


REPUBLIC OF THE PHILIPPINES <b>TARLAC AGRICULTURAL UNIVERSITY</b> <small>CAMILING, TARLAC</small> PLANNING AND DEVELOPMENT OFFICE INFRASTRUCTURE DEVELOPMENT, LANDUSE AND ZONING UNIT	ARCHITECT:	<b>R.A 9266 SECTION 33</b>	ENGINEER:	PROJECT TITLE:	SHEET CONTENTS:	APPROVED:			REMARKS:	SHEET NO.:	
	IAPDA NO: PRC NO: PTR NO: TIN NO: DATE: PLACE:	DRAWINGS & SPECIFICATION AND OTHER CONTRACT DOCUMENTS DULY SIGNED, STAMPED OR SEALED AS INSTRUMENTS OF SERVICE ARE THE INTELLECTUAL PROPERTY & DOCUMENTS OF ARCHITECT. WHETHER THE OBJECT FOR WHICH THEY ARE MADE IS EXECUTED OR NOT. IT SHALL BE UNLAWFUL FOR ANY PERSON TO DUPLICATE OR TO MAKE COPIES OF SAID DOCUMENTS FOR USE IN THE REPETITION OF AND FOR OTHER PROJECTS OR BUILDINGS, WHETHER EXECUTED PARTLY OR IN WHOLE, W/ OUT THE WRITTEN CONSENT OF ARCHITECT OR AUTHOR OF SAID DOCUMENTS	PRC NO: PTR NO: TIN NO: DATE: PLACE:	LOCATION: <b>TARLAC AGRICULTURAL UNIVERSITY (MALACAMPA, CAMILING, TARLAC)</b>	PREPARED BY: <small>MR. FRED R. IBARRA</small> <small>REGISTERED ARCHITECT</small>	CHECKED BY: <small>ENGR. ROCHELE E. VIBAR</small> <small>REGISTERED CIVIL ENGINEER</small>	DATE: 	<b>ARNOLD R. LORENZO, Ed.D</b> DIRECTOR, PLANNING & DEVELOPMENT	<b>MAX P. GUILLERMO, Ph.D</b> PRESIDENT	<b>YOLANDA F. JUAN, MPA</b> VP FOR FINANCE AND ADMIN.	
	<b>AS SHOWN</b>										
										<b>43</b>	

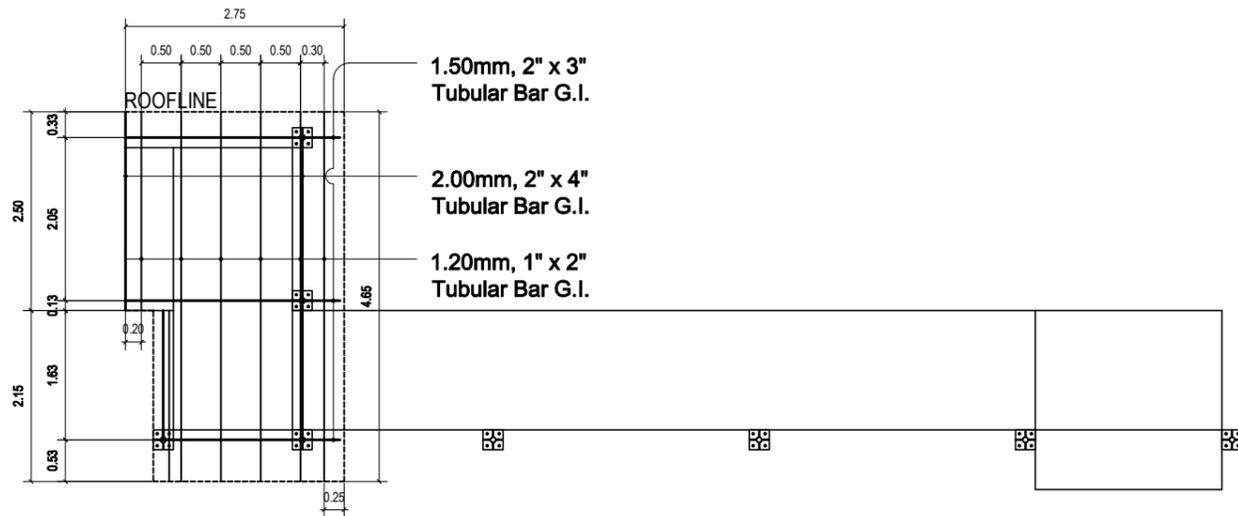

**ROOF FRAMING PLAN**  
 SCALE 1:50

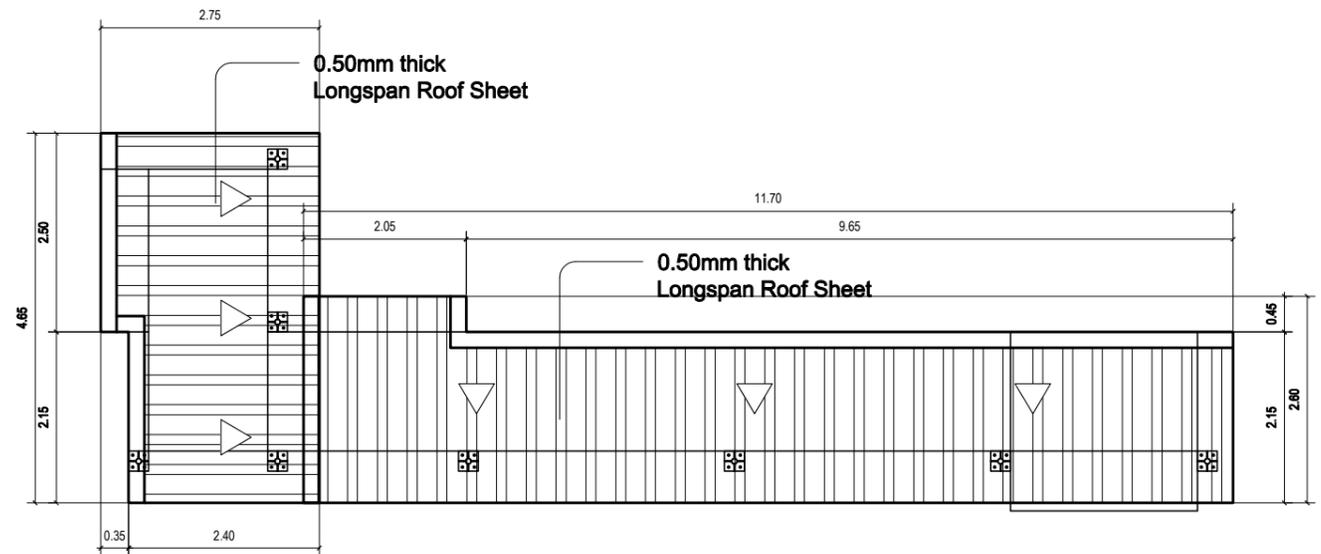


**ROOF PLAN**  
 SCALE 1:50

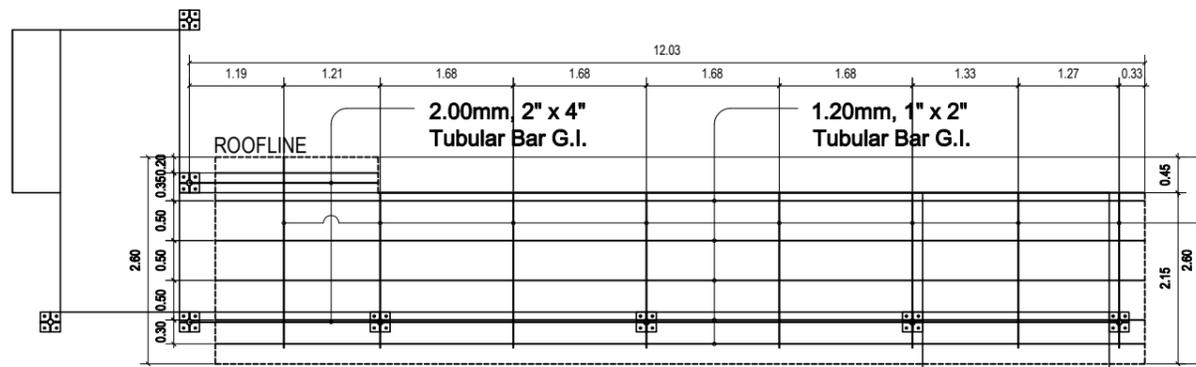


**ROOF FRAMING PLAN**  
 SCALE 1:50

1.20mm, 1" x 2" Tubular Bar G.I.

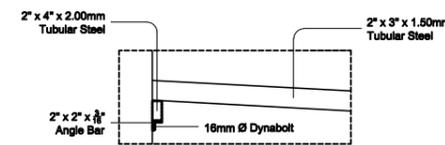


**TYPICAL CONNECTION DETAIL**  
 SCALE 1:10M

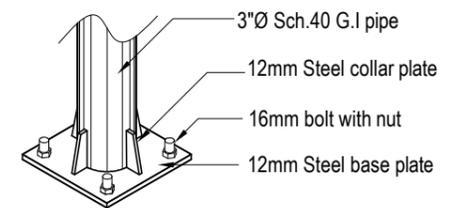


**ISOMETRIC**

REPUBLIC OF THE PHILIPPINES <b>TARLAC AGRICULTURAL UNIVERSITY</b> <small>CAMILING-TARLAC</small> PLANNING AND DEVELOPMENT OFFICE INFRASTRUCTURE DEVELOPMENT, LANDUSE AND ZONING UNIT	ARCHITECT:	<b>R.A 9266 SECTION 33</b>	ENGINEER:	PROJECT TITLE:	SHEET CONTENTS:	APPROVED:			REMARKS:	SHEET NO.:	
	IAPQA NO: PRC NO: PTR NO: TIN NO: DATE: PLACE:	DRAWINGS & SPECIFICATION AND OTHER CONTRACT DOCUMENTS DULY SIGNED, STAMPED OR SEALED AS INSTRUMENTS OF SERVICE ARE THE INTELLECTUAL PROPERTY & DOCUMENTS OF ARCHITECT. WHETHER THE OBJECT FOR WHICH THEY ARE MADE IS EXECUTED OR NOT. IT SHALL BE UNLAWFUL FOR ANY PERSON TO DUPLICATE OR TO MAKE COPIES OF SAID DOCUMENTS FOR USE IN THE REPETITION OF AND FOR OTHER PROJECTS OR BUILDINGS, WHETHER EXECUTED PARTLY OR IN WHOLE, W/ OUT THE WRITTEN CONSENT OF ARCHITECT OR AUTHOR OF SAID DOCUMENTS	PRC NO: PTR NO: TIN NO: DATE: PLACE:	LOCATION: <b>TARLAC AGRICULTURAL UNIVERSITY</b> (MALACAMPA, CAMILING, TARLAC)	PREPARED BY: <small>MR. FRED R. IBARRA</small> <small>REGISTERED ARCHITECT</small>	CHECKED BY: <small>ENGR. ROCHEL E. VIBAR</small> <small>REGISTERED ENGINEER</small>	DATE: 	<b>ARNOLD R. LORENZO, Ed.D</b> DIRECTOR, PLANNING & DEVELOPMENT	<b>MAX P. GUILLERMO, Ph. D</b> PRESIDENT	<b>YOLANDA F. JUAN, MPA</b> VP FOR FINANCE AND ADMIN.	
	<b>AS SHOWN</b>										
	<b>43</b>										

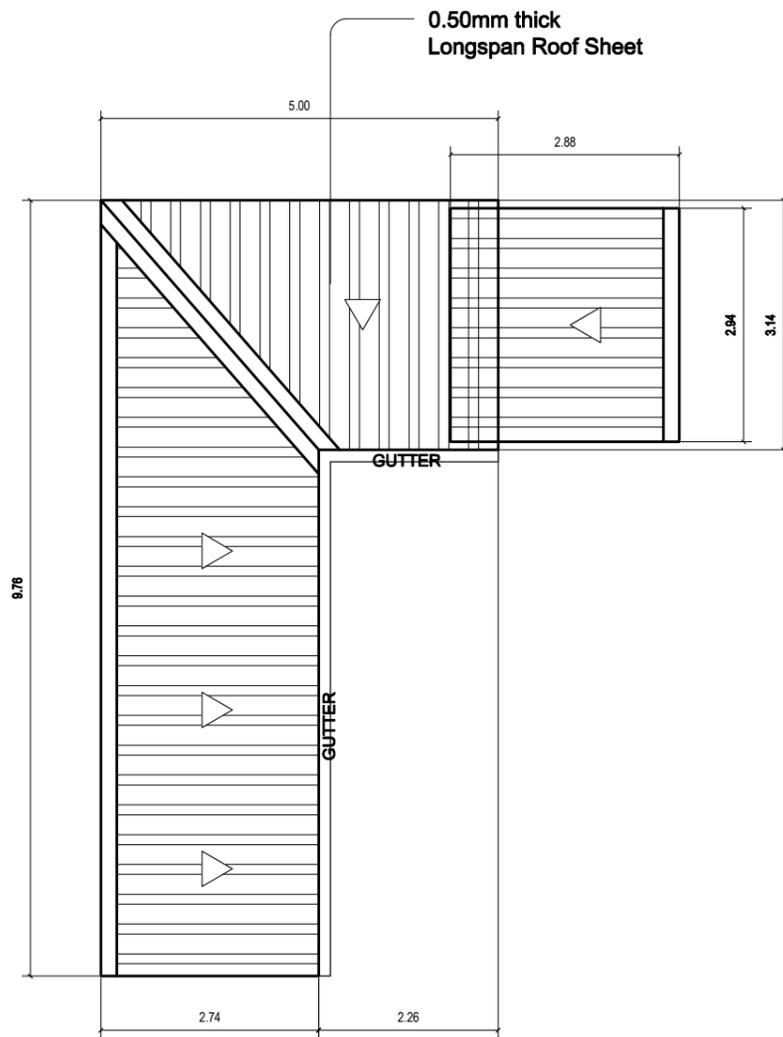

**ROOF PLAN**  
SCALE 1:50

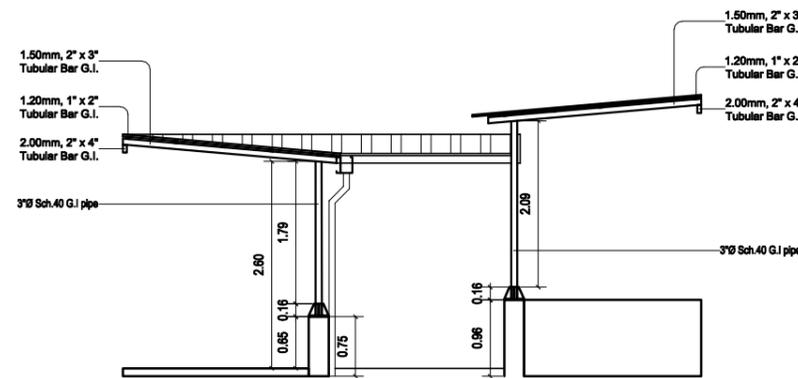


**SECTION A**


NOTE:  
Floor Elevation of pathway varies.  
FFL of buildings shall be higher the floor elevation of pathway to prevent water penetration in the building.  
All exposed CHB shall be plastered.

**SECTION DRAWING**

SCALE 1:50

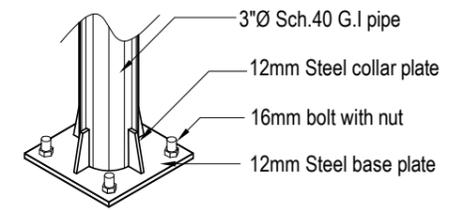


**ISOMETRIC**

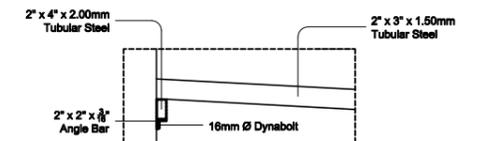


**TYPICAL CONNECTION DETAIL**

SCALE 1:10M

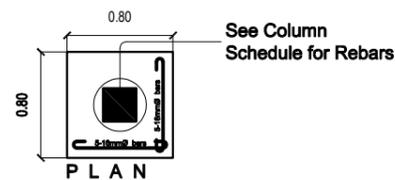

**PLAN**

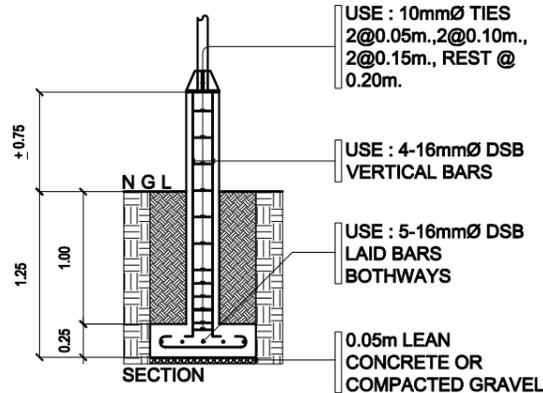


**C1F1 DETAIL**

SCALE 1:30



**MANHOLE COVER**

SCALE 1:30

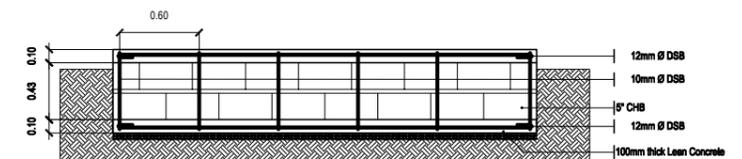


**TYPICAL SECTION OF PATHWAY**

SCALE 1:30


**SCHEDULE OF COLUMN**

MARK	ILLUSTRATION					TIES			REMARKS
	SECTION (Footing - Grade)	VERTICAL REINF	SECTION (Grade-Roof)	VERTICAL REINF	VERTICAL REINF	DIA	NO.	SPACING	
COLUMN 1		4-16mm		4-16mm		10mm	2	50	
							2	100	
							2	150	
							REST	200	

REPUBLIC OF THE PHILIPPINES <b>TARLAC AGRICULTURAL UNIVERSITY</b> <small>CAMILING, TARLAC</small> PLANNING AND DEVELOPMENT OFFICE INFRASTRUCTURE DEVELOPMENT, LANDUSE AND ZONING UNIT	ARCHITECT:	<b>R.A 9266 SECTION 33</b>	ENGINEER:	PROJECT TITLE:	SHEET CONTENTS:	APPROVED:			REMARKS:	SHEET NO.:
	IAPOA NO:	DRAWINGS & SPECIFICATION AND OTHER CONTRACT DOCUMENTS DULY SIGNED, STAMPED OR SEALED AS INSTRUMENTS OF SERVICE ARE THE INTELLECTUAL PROPERTY & DOCUMENTS OF ARCHITECT. WHETHER THE OBJECT FOR WHICH THEY ARE MADE IS EXECUTED OR NOT, IT SHALL BE UNLAWFUL FOR ANY PERSON TO DUPLICATE OR TO MAKE COPIES OF SAID DOCUMENTS FOR USE IN THE REPETITION OF AND FOR OTHER PROJECTS OR BUILDINGS, WHETHER EXECUTED PARTLY OR IN WHOLE, W/ OUT THE WRITTEN CONSENT OF ARCHITECT OR AUTHOR OF SAID DOCUMENTS	PRC NO:	LOCATION:	PREPARED BY:	APPROVED:	DATE:	REMARKS:	<b>43</b>	
	PRC NO:		TARLAC AGRICULTURAL UNIVERSITY (MALACAMPA, CAMILING, TARLAC)	CHECKED BY:	ARNOLD R. LORENZO, Ed.D	VP FOR FINANCE AND ADMIN.				
	TIN NO:		DATE:	ENGR. ROCHELE VIBAR	DIRECTOR, PLANNING & DEVELOPMENT					
PLACE:	DATE:	CHIEF, IDLUZ								





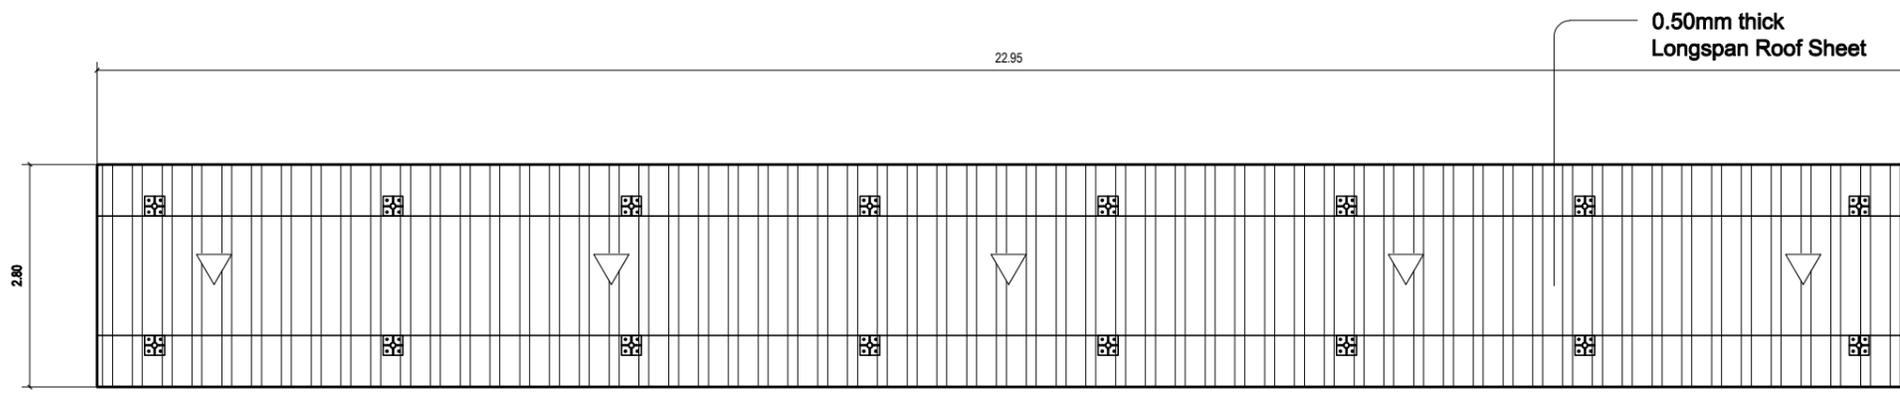


**ROOF PLAN**  
SCALE 1:50

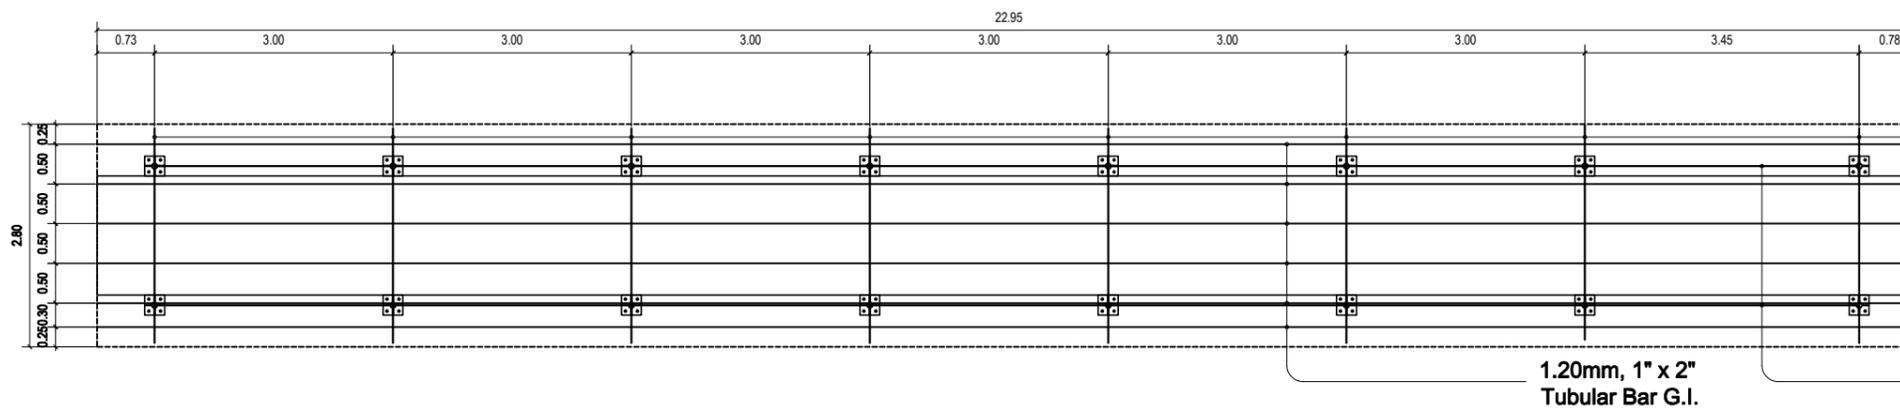


**ROOF FRAMING PLAN**  
SCALE 1:50

REPUBLIC OF THE PHILIPPINES <b>TARLAC AGRICULTURAL UNIVERSITY</b> <small>CAMILING, TARLAC</small> PLANNING AND DEVELOPMENT OFFICE INFRASTRUCTURE DEVELOPMENT, LANDUSE AND ZONING UNIT	ARCHITECT:	<b>R.A 9266 SECTION 33</b>	ENGINEER:	PROJECT TITLE:	SHEET CONTENTS:			APPROVED:			REMARKS:	SHEET NO.:
	IAPOA NO: PRC NO: PTR NO: TIN NO: DATE: PLACE:	DRAWINGS & SPECIFICATION AND OTHER CONTRACT DOCUMENTS DULY SIGNED, STAMPED OR SEALED AS INSTRUMENTS OF SERVICE ARE THE INTELLECTUAL PROPERTY & DOCUMENTS OF ARCHITECT. WHETHER THE OBJECT FOR WHICH THEY ARE MADE IS EXECUTED OR NOT. IT SHALL BE UNLAWFUL FOR ANY PERSON TO DUPLICATE OR TO MAKE COPIES OF SAID DOCUMENTS FOR USE IN THE REPEITION OF AND FOR OTHER PROJECTS OR BUILDINGS, WHETHER EXECUTED PARTLY OR IN WHOLE, W/ OUT THE WRITTEN CONSENT OF ARCHITECT OR AUTHOR OF SAID DOCUMENTS	PRC NO: PTR NO: TIN NO: DATE: PLACE:	LOCATION: <b>TARLAC AGRICULTURAL UNIVERSITY</b> (MALACAMPA, CAMILING, TARLAC)	<b>AS SHOWN</b>			<b>MAX P. GUILLERMO, Ph. D</b> PRESIDENT				
					PREPARED BY: <small>MR. FRED R. IBARRA</small>	CHECKED BY: <small>ENGR. ROCHELE E. VIBAR</small> CHIEF, I.D.U.Z.	DATE:	<b>ARNOLD R. LORENZO, Ed.D</b> DIRECTOR, PLANNING & DEVELOPMENT		<b>YOLANDA F. JUAN, MPA</b> VP FOR FINANCE AND ADMIN.		

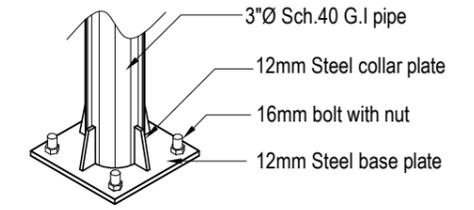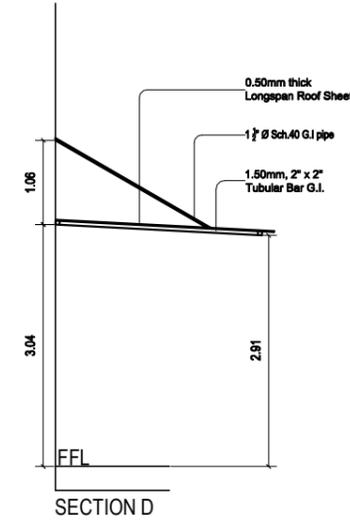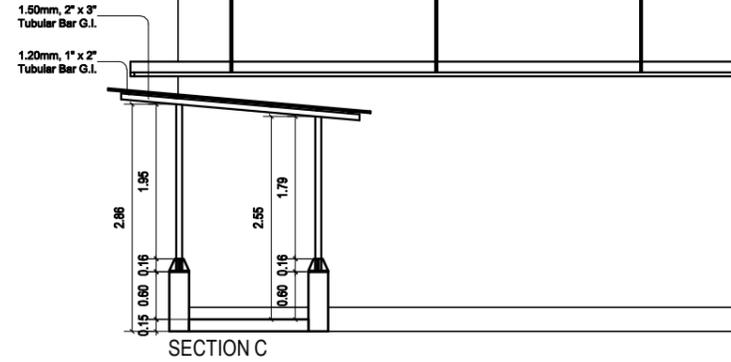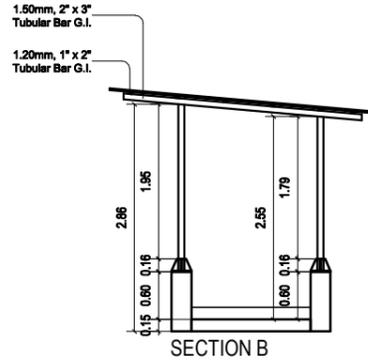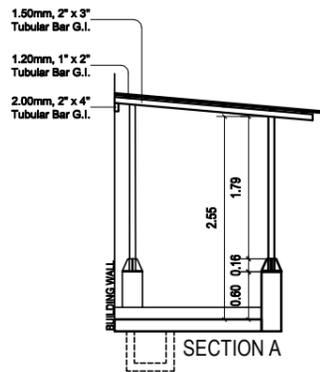


ISOMETRIC

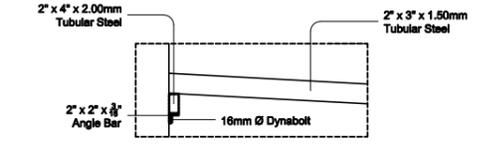

TYPICAL CONNECTION DETAIL  
SCALE 1:10M


NOTE:  
Floor Elevation of pathway varies.  
FFL of buildings shall be higher the floor elevation of pathway to prevent water penetration in the building.  
All exposed CHB shall be plastered.

SECTION DRAWINGS  
SCALE 1:50

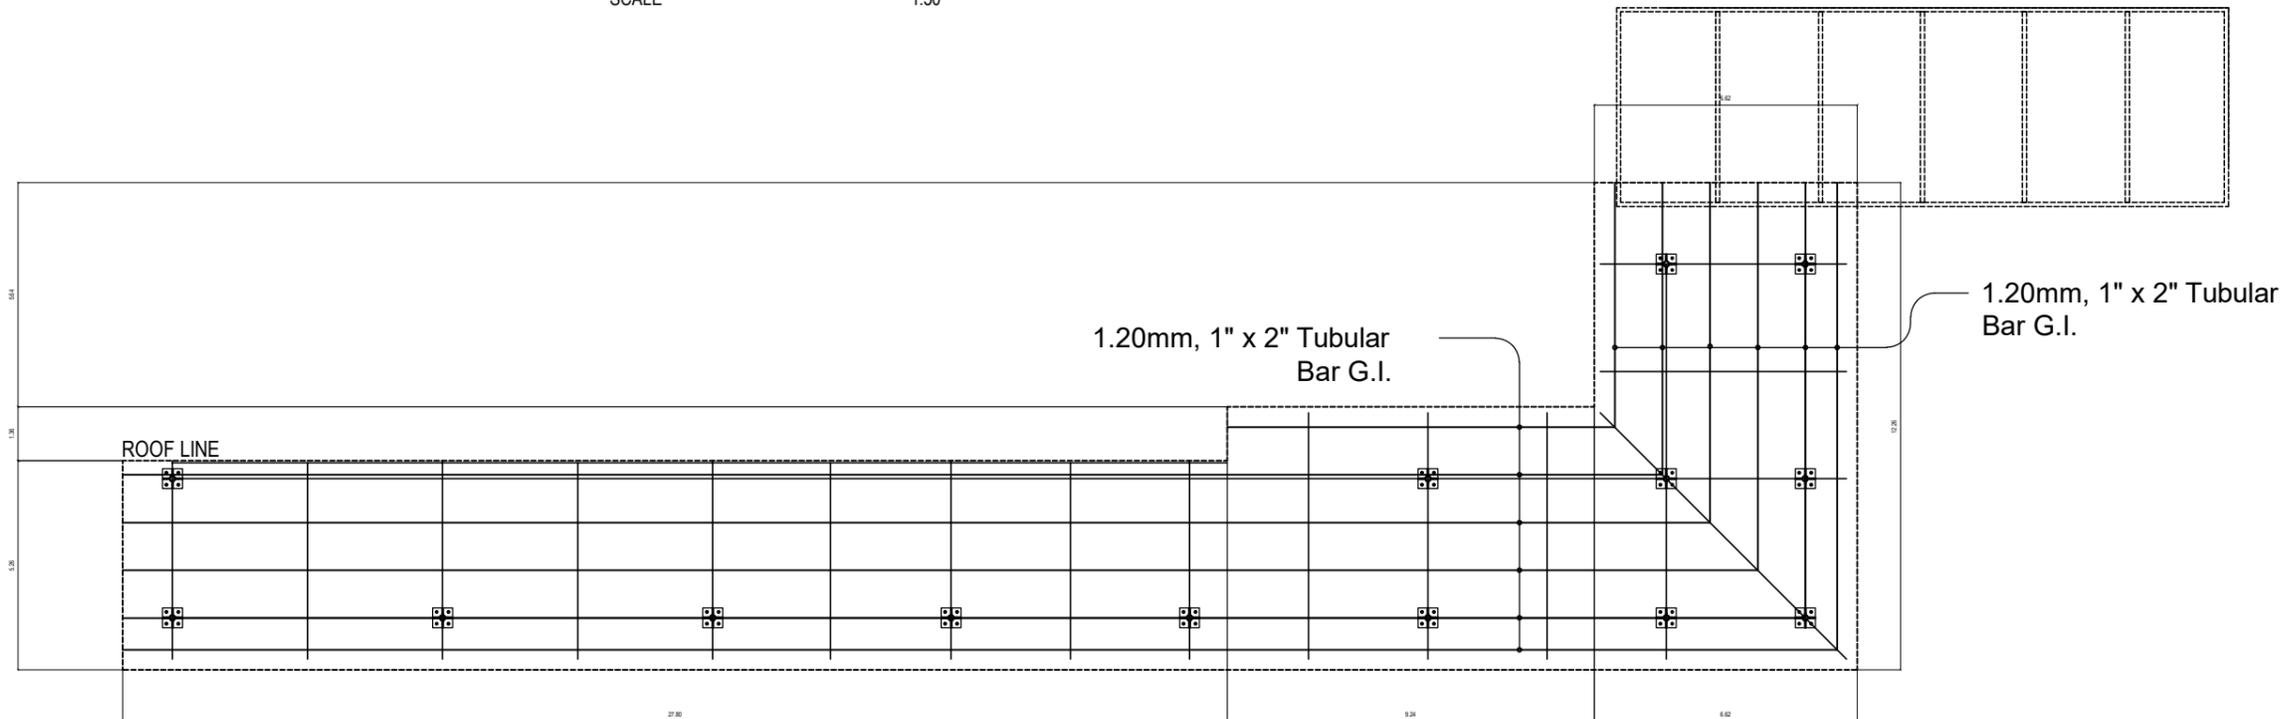


ROOF FRAMING PLAN  
SCALE 1:50

REPUBLIC OF THE PHILIPPINES <b>TARLAC AGRICULTURAL UNIVERSITY</b> <small>CAMILING, TARLAC</small> PLANNING AND DEVELOPMENT OFFICE INFRASTRUCTURE DEVELOPMENT, LANDUSE AND ZONING UNIT	ARCHITECT:	<b>R.A 9266 SECTION 33</b>	ENGINEER:	PROJECT TITLE:	SHEET CONTENTS:	APPROVED:			REMARKS:	SHEET NO.:
	IAPOA NO:	DRAWINGS & SPECIFICATION AND OTHER CONTRACT DOCUMENTS DULY SIGNED, STAMPED OR SEALED AS INSTRUMENTS OF SERVICE ARE THE INTELLECTUAL PROPERTY & DOCUMENTS OF ARCHITECT. WHETHER THE OBJECT FOR WHICH THEY ARE MADE IS EXECUTED OR NOT, IT SHALL BE UNLAWFUL FOR ANY PERSON TO DUPLICATE OR TO MAKE COPIES OF SAID DOCUMENTS FOR USE IN THE REPRODUCTION OF AND FOR OTHER PROJECTS OR BUILDINGS, WHETHER EXECUTED PARTLY OR IN WHOLE, WITHOUT THE WRITTEN CONSENT OF ARCHITECT OR AUTHOR OF SAID DOCUMENTS	PRC NO:	LOCATION:	PREPARED BY:	CHECKED BY:	DATE:	<b>ARNOLD R. LORENZO, Ed.D</b>		
	PRC NO:		PTR NO:	TIN NO:	<b>TARLAC AGRICULTURAL UNIVERSITY (MALACAMPA, CAMILING, TARLAC)</b>	<b>MR. FAND R. IBARRA</b>	<b>MR. PRECIOUS JOY M. GORDON</b>	<b>ENGR. ROCHELLE VIBAR</b>	<b>CHIEF, DLUZ</b>	<b>DIRECTOR, PLANNING &amp; DEVELOPMENT</b>
PLACE:									<b>VP FOR FINANCE AND ADMIN.</b>	<b>43</b>

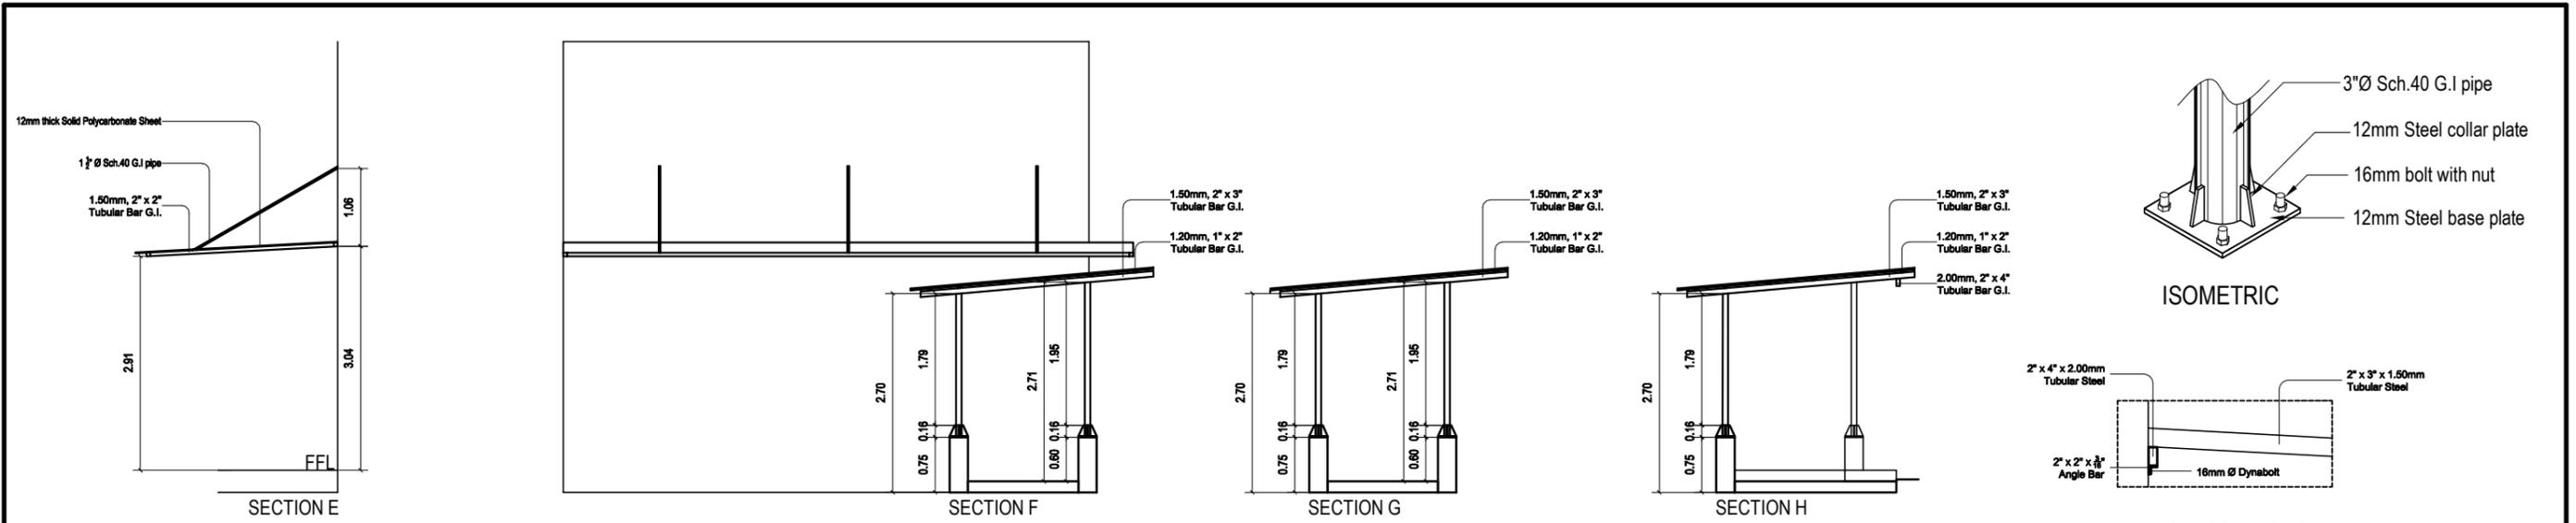




NOTE:  
 Floor Elevation of pathway varies.  
 FFL of buildings shall be higher the floor elevation of pathway to prevent water penetration in the building.  
 All exposed CHB shall be plastered.

**SECTION DRAWINGS**  
 SCALE 1:50

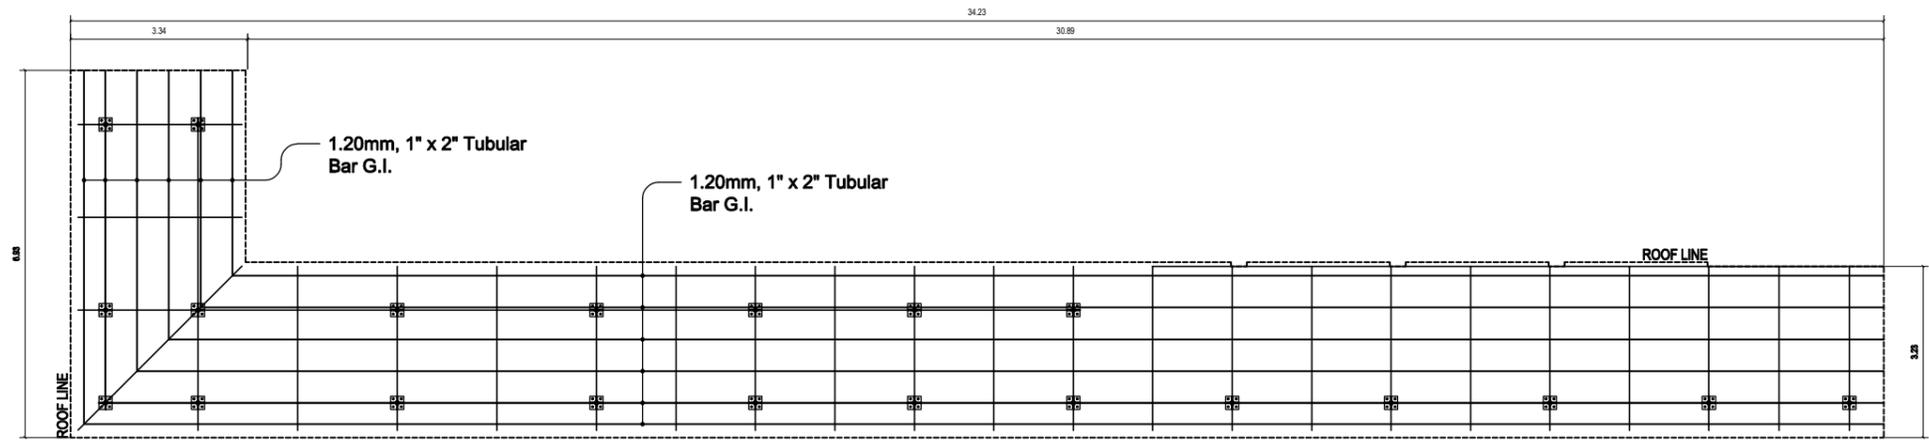


**ROOF FRAMING PLAN**  
 SCALE 1:75

REPUBLIC OF THE PHILIPPINES <b>TARLAC AGRICULTURAL UNIVERSITY</b> <small>CAMILING, TARLAC</small>  <small>17A1-P00-00121-0001</small> <b>PLANNING AND DEVELOPMENT OFFICE</b>  <b>INFRASTRUCTURE DEVELOPMENT, LANDUSE AND ZONING UNIT</b>	ARCHITECT:	<b>R.A 9266 SECTION 33</b>	ENGINEER:	PROJECT TITLE:	SHEET CONTENTS:	APPROVED:			REMARKS:	SHEET NO.:
	JAPOA NO:	DRAWINGS & SPECIFICATION AND OTHER CONTRACT DOCUMENTS DULY SIGNED, STAMPED OR SEALED AS INSTRUMENTS OF SERVICE ARE THE INTELLECTUAL PROPERTY & DOCUMENTS OF ARCHITECT. WHETHER THE OBJECT FOR WHICH THEY ARE MADE IS EXECUTED OR NOT. IT SHALL BE UNLAWFUL FOR ANY PERSON TO DUPLICATE OR TO MAKE COPIES OF SAID DOCUMENTS FOR USE IN THE REPETITION OF AND FOR OTHER PROJECTS OR BUILDINGS, WHETHER EXECUTED PARTLY OR IN WHOLE, W/ OUT THE WRITTEN CONSENT OF ARCHITECT OR AUTHOR OF SAID DOCUMENTS.	PRC NO:	LOCATION:	AS SHOWN	MAX P. GUILLERMO, Ph. D				
	PTR NO:		PTR NO:	TARLAC AGRICULTURAL UNIVERSITY (MALACAMPA, CAMILING, TARLAC)	PREPARED BY:	CHECKED BY:	DATE:	ARNOLD R. LORENZO, Ed.D	PRESIDENT	YOLANDA F. JUAN, MPA
	TIN NO:		DATE:		ENGR. ROCHELE E. VIBAR			DIRECTOR, PLANNING & DEVELOPMENT		VP FOR FINANCE AND ADMIN.
PLACE:					ENGR. ROCHELE E. VIBAR					<b>43</b>

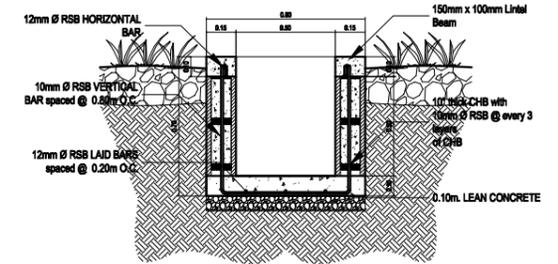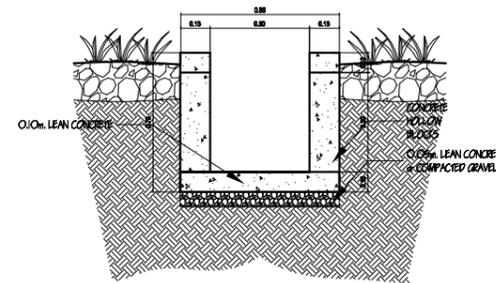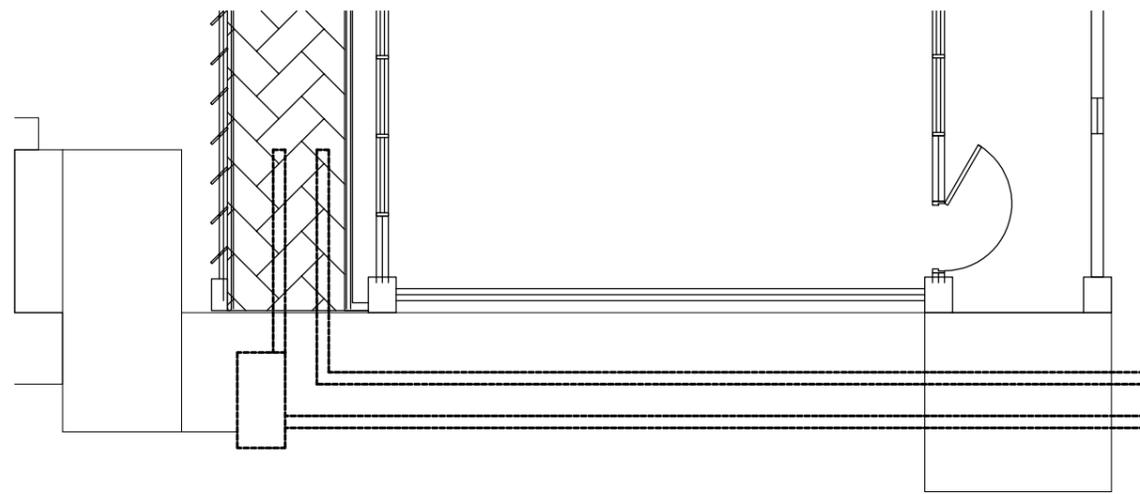

**DETAIL OF CANAL**


SCALE 1:20

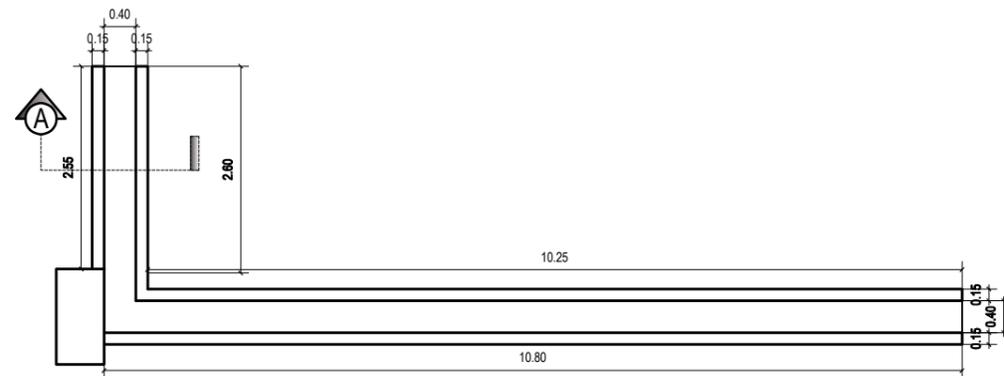


**LAYOUT OF CANAL**

SCALE 1:50

REPUBLIC OF THE PHILIPPINES <b>TARLAC AGRICULTURAL UNIVERSITY</b> <small>CAMILING, TARLAC</small>  <small>17A1-P00-00102-00.jpg</small> <b>PLANNING AND DEVELOPMENT OFFICE</b>  <b>INFRASTRUCTURE DEVELOPMENT, LANDUSE AND ZONING UNIT</b>	ARCHITECT:	<b>R.A 9266 SECTION 33</b>	ENGINEER:	PROJECT TITLE:	SHEET CONTENTS :			APPROVED:			REMARKS:	SHEET NO :
	JAPOA NO: PRC NO: PTR NO: TIN NO: DATE: PLACE :	DRAWINGS & SPECIFICATION AND OTHER CONTRACT DOCUMENTS DULY SIGNED, STAMPED OR SEALED AS INSTRUMENTS OF SERVICE ARE THE INTELLECTUAL PROPERTY & DOCUMENTS OF ARCHITECT. WHETHER THE OBJECT FOR WHICH THEY ARE MADE IS EXECUTED OR NOT. IT SHALL BE UNLAWFUL FOR ANY PERSON TO DUPLICATE OR TO MAKE COPIES OF SAID DOCUMENTS FOR USE IN THE REPEITION OF AND FOR OTHER PROJECTS OR BUILDINGS, WHETHER EXECUTED PARTLY OR IN WHOLE, W/ OUT THE WRITTEN CONSENT OF ARCHITECT OR AUTHOR OF SAID DOCUMENTS	PRC NO: PTR NO: TIN NO: DATE: PLACE :	LOCATION : <b>TARLAC AGRICULTURAL UNIVERSITY (MALACAMPA, CAMILING, TARLAC)</b>	PREPARED BY: <small>MR. FRED R. IBARRA</small> <small>REGISTERED ARCHITECT</small>	CHECKED BY: <small>ENGR. ROCHELLE VIBAR</small> <small>REGISTERED ENGINEER</small> <small>CHIEF ENGINEER</small>	DATE:	<b>ARNOLD R. LORENZO, Ed.D</b> DIRECTOR, PLANNING & DEVELOPMENT	<b>MAX P. GUILLERMO, Ph. D</b> PRESIDENT	<b>YOLANDA F. JUAN, MPA</b> VP FOR FINANCE AND ADMIN.		

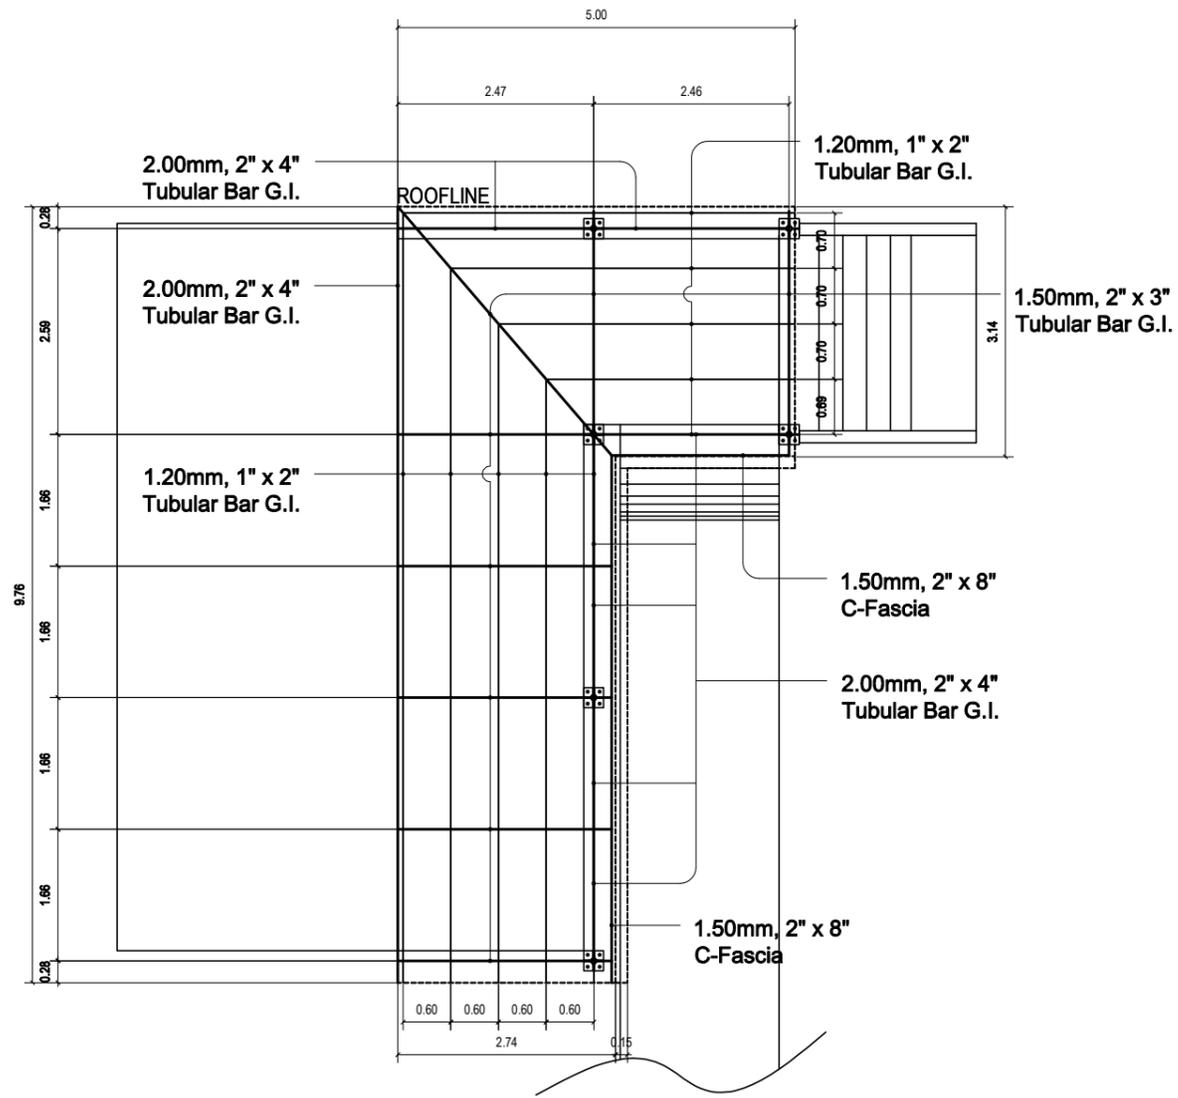


**ROOF FRAMING PLAN**  
SCALE 1:50

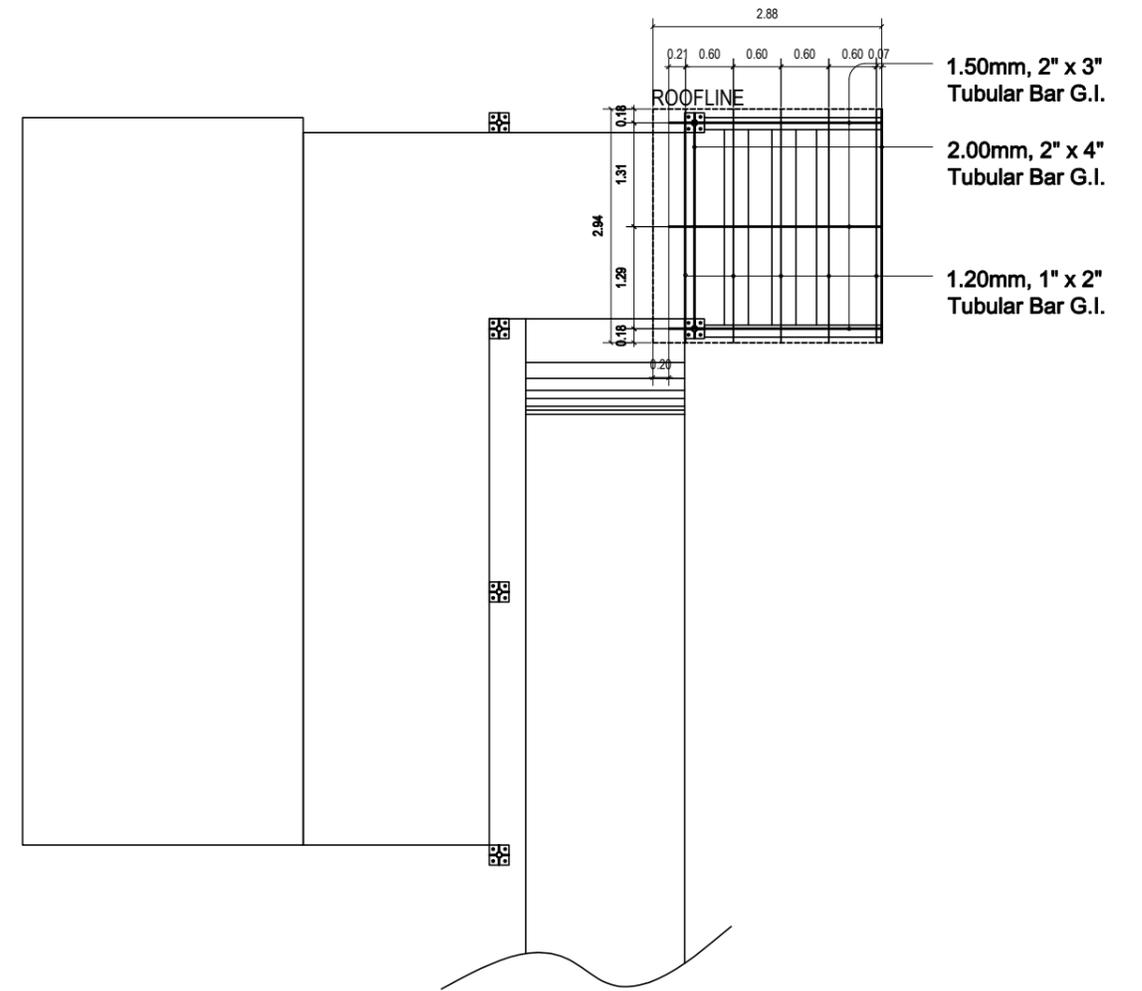


**ROOF FRAMING PLAN**  
SCALE 1:50

REPUBLIC OF THE PHILIPPINES <b>TARLAC AGRICULTURAL UNIVERSITY</b> <small>CAMILING-TARLAC</small>  <small>IT/PAI/POD/EDU/LET/Log/ps</small> <b>PLANNING AND DEVELOPMENT OFFICE</b>  <b>INFRASTRUCTURE DEVELOPMENT, LANDUSE AND ZONING UNIT</b>	ARCHITECT:	<b>R.A 9266 SECTION 33</b>	ENGINEER:	PROJECT TITLE:	SHEET CONTENTS :			APPROVED:			REMARKS:	SHEET NO :	
	IAPOA NO: PRC NO: PTR NO: TIN NO: DATE: PLACE :	DRAWINGS & SPECIFICATION AND OTHER CONTRACT DOCUMENTS DULY SIGNED, STAMPED OR SEALED AS INSTRUMENTS OF SERVICE ARE THE INTELLECTUAL PROPERTY & DOCUMENTS OF ARCHITECT. WHETHER THE OBJECT FOR WHICH THEY ARE MADE IS EXECUTED OR NOT. IT SHALL BE UNLAWFUL FOR ANY PERSON TO DUPLICATE OR TO MAKE COPIES OF SAID DOCUMENTS FOR USE IN THE REPRODUCTION OF AND FOR OTHER PROJECTS OR BUILDINGS, WHETHER EXECUTED PARTLY OR IN WHOLE, W/ OUT THE WRITTEN CONSENT OF ARCHITECT OR AUTHOR OF SAID DOCUMENTS	PRC NO: PTR NO: TIN NO: DATE: PLACE :	LOCATION : <b>TARLAC AGRICULTURAL UNIVERSITY (MALACAMPA, CAMILING, TARLAC)</b>	<b>AS SHOWN</b>  PREPARED BY : <small>MR. FRED R. IBARRA</small> <small>REGISTERED ARCHITECT</small>			CHECKED BY : <small>ENGR. ROCHELE E. VIBAR</small> <small>REGISTERED CIVIL ENGINEER</small> DATE:	<b>ARNOLD R. LORENZO, Ed.D</b> DIRECTOR, PLANNING & DEVELOPMENT	<b>MAX P. GUILLERMO, Ph. D</b> PRESIDENT	<b>YOLANDA F. JUAN, MPA</b> VP FOR FINANCE AND ADMIN.		

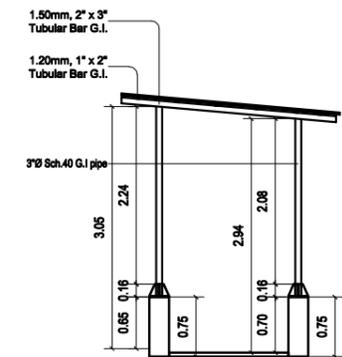


**SECTION A**  
NOTE:  
Floor Elevation of pathway varies.  
FFL of buildings shall be higher the floor elevation of pathway to prevent water penetration in the building.  
All exposed CHB shall be plastered.

**SECTION DRAWING**  
SCALE 1:50


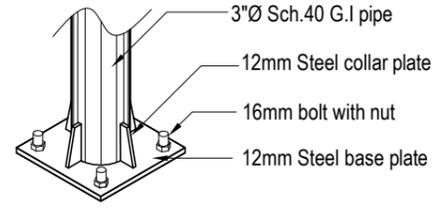


**ISOMETRIC**

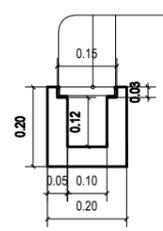


2" x 2" x 3/16" Angle bar

**DETAIL A**  
**DETAIL OF DRAINAGE CANAL**  
SCALE 1:10

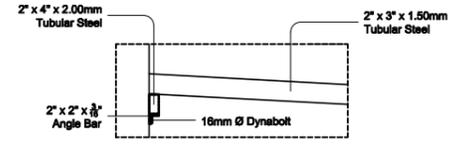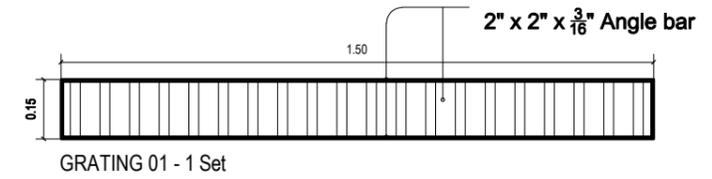


**TYPICAL CONNECTION DETAIL**  
SCALE 1:10M

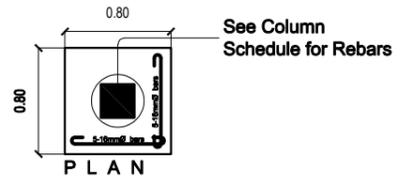


See Column Schedule for Rebars

**P L A N**

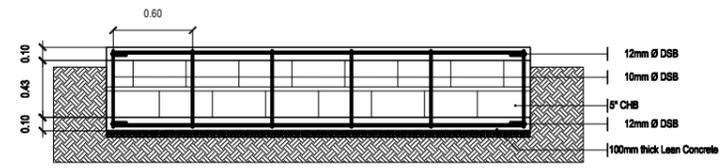

**TYPICAL SECTION OF PATHWAY**  
SCALE 1:30

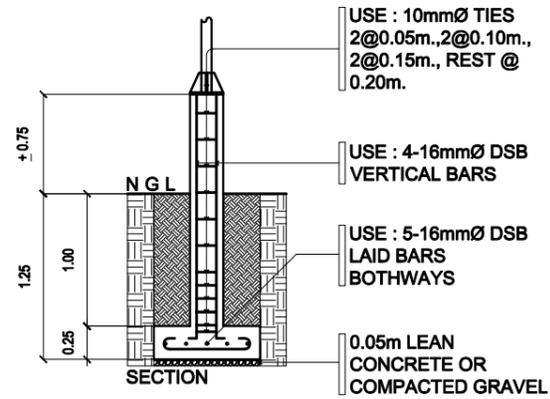

USE : 10mmØ TIES  
2@0.05m., 2@0.10m.,  
2@0.15m., REST @  
0.20m.

USE : 4-16mmØ DSB  
VERTICAL BARS

USE : 5-16mmØ DSB  
LAID BARS  
BOTHWAYS



0.05m LEAN  
CONCRETE OR  
COMPACTED GRAVEL

**C1F1 DETAIL**  
SCALE 1:30

**SCHEDULE OF COLUMN**



MARK	ILLUSTRATION				TIES				REMARKS
	SECTION (Footing - Grade)	VERTICAL REINF	SECTION (Grade-Roof)	VERTICAL REINF	VERTICAL REINF	DIA	NO.	SPACING	
COLUMN 1		4-16mm		4-16mm		10mm	2	50	
							2	100	
							2	150	
							REST	200	
	250x250		250x250						

REPUBLIC OF THE PHILIPPINES <b>TARLAC AGRICULTURAL UNIVERSITY</b> <small>CAMILING, TARLAC</small> PLANNING AND DEVELOPMENT OFFICE INFRASTRUCTURE DEVELOPMENT, LANDUSE AND ZONING UNIT	ARCHITECT:	<b>R.A 9266 SECTION 33</b>	ENGINEER:	PROJECT TITLE:	SHEET CONTENTS:	APPROVED:			REMARKS:	SHEET NO.:	
	IAPOA NO: PRC NO: PTR NO: TIN NO: DATE: PLACE:	DRAWINGS & SPECIFICATION AND OTHER CONTRACT DOCUMENTS DULY SIGNED, STAMPED OR SEALED AS INSTRUMENTS OF SERVICE ARE THE INTELLECTUAL PROPERTY & DOCUMENTS OF ARCHITECT. WHETHER THE OBJECT FOR WHICH THEY ARE MADE IS EXECUTED OR NOT. IT SHALL BE UNLAWFUL FOR ANY PERSON TO DUPLICATE OR TO MAKE COPIES OF SAID DOCUMENTS FOR USE IN THE REPETITION OF AND FOR OTHER PROJECTS OR BUILDINGS, WHETHER EXECUTED PARTLY OR IN WHOLE, WITH/ OUT THE WRITTEN CONSENT OF ARCHITECT OR AUTHOR OF SAID DOCUMENTS	PRC NO: PTR NO: TIN NO: DATE: PLACE:	LOCATION: <b>TARLAC AGRICULTURAL UNIVERSITY (MALACAMPA, CAMILING, TARLAC)</b>	PREPARED BY: <small>MR. FRED R. IBARRA</small> <small>REGISTERED ARCHITECT</small>	CHECKED BY: <small>ENGR. ROCHEL E. VIBAR</small> <small>CHIEF ENGINEER</small>	DATE: 	<b>ARNOLD R. LORENZO, Ed.D</b> DIRECTOR, PLANNING & DEVELOPMENT	<b>MAX P. GUILLERMO, Ph. D</b> PRESIDENT	<b>YOLANDA F. JUAN, MPA</b> VP FOR FINANCE AND ADMIN.	
	<b>AS SHOWN</b>									<b>43</b>	

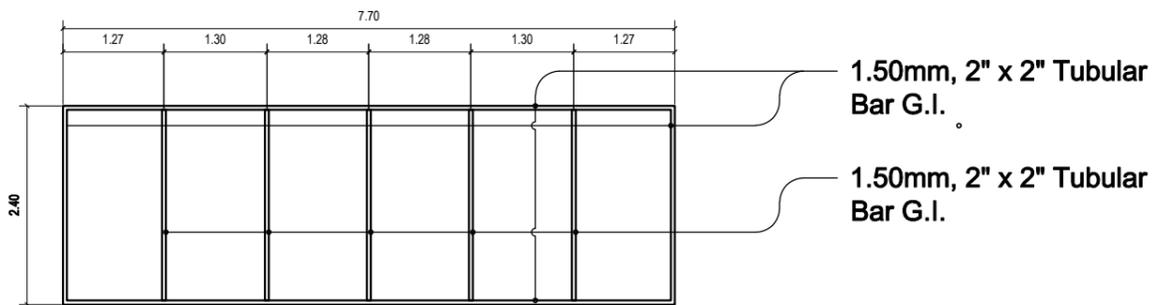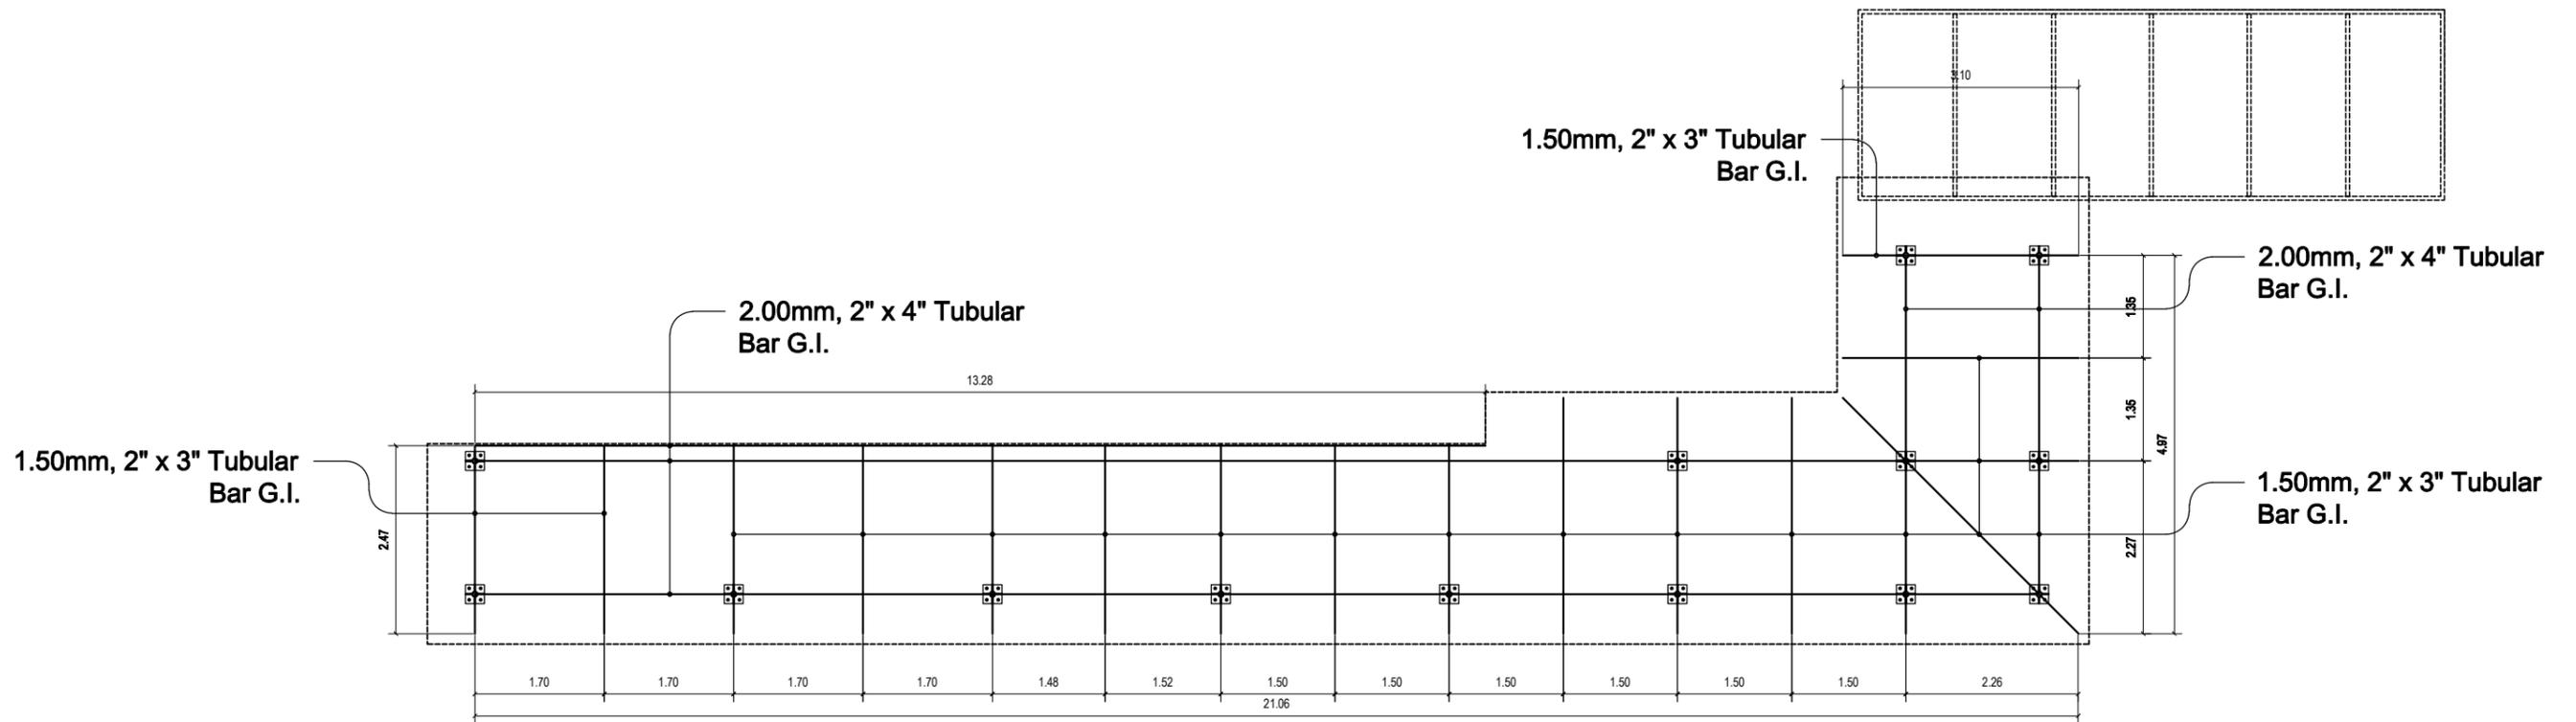

**ROOF FRAMING PLAN**  
SCALE 1:50

REPUBLIC OF THE PHILIPPINES <b>TARLAC AGRICULTURAL UNIVERSITY</b> <small>CAMILING, TARLAC</small>  <small>IT/PA/POD/EDU/ET/Log/ps</small> <b>PLANNING AND DEVELOPMENT OFFICE</b>  <b>INFRASTRUCTURE DEVELOPMENT,          LANDUSE AND ZONING UNIT</b>	ARCHITECT:	<b>R.A 9266 SECTION 33</b>	ENGINEER:	PROJECT TITLE:	SHEET CONTENTS:			APPROVED:			REMARKS:	SHEET NO.:
	<small>DRAWINGS &amp; SPECIFICATION AND OTHER CONTRACT DOCUMENTS DULY SIGNED, STAMPED OR SEALED AS INSTRUMENTS OF SERVICE ARE THE INTELLECTUAL PROPERTY &amp; DOCUMENTS OF ARCHITECT. WHETHER THE OBJECT FOR WHICH THEY ARE MADE IS EXECUTED OR NOT, IT SHALL BE UNLAWFUL FOR ANY PERSON TO DUPLICATE OR TO MAKE COPIES OF SAID DOCUMENTS FOR USE IN THE REPETITION OF AND FOR OTHER PROJECTS OR BUILDINGS, WHETHER EXECUTED PARTLY OR IN WHOLE, W/ OUT THE WRITTEN CONSENT OF ARCHITECT OR AUTHOR OF SAID DOCUMENTS</small>		<small>FOR USE IN THE REPETITION OF AND FOR OTHER PROJECTS OR BUILDINGS, WHETHER EXECUTED PARTLY OR IN WHOLE, W/ OUT THE WRITTEN CONSENT OF ARCHITECT OR AUTHOR OF SAID DOCUMENTS</small>		<b>AS SHOWN</b>			<b>MAX P. GUILLERMO, Ph. D</b>				
	IAPOA NO: PRC NO: PTR NO: TIN NO: DATE: PLACE:	PRC NO: PTR NO: TIN NO: DATE: PLACE:	LOCATION: <b>TARLAC AGRICULTURAL UNIVERSITY          (MALACAMPA, CAMILING, TARLAC)</b>	PREPARED BY: <small>MR. FAND R. IBARRA          ARCHITECT</small>	CHECKED BY: <small>ENGR. ROCHELE VIBAR          CHIEF EDU.</small>	DATE:	<b>ARNOLD R. LORENZO, Ed.D</b> DIRECTOR, PLANNING & DEVELOPMENT	PRESIDENT	<b>YOLANDA F. JUAN, MPA</b> VP FOR FINANCE AND ADMIN.			
											<b>43</b>	

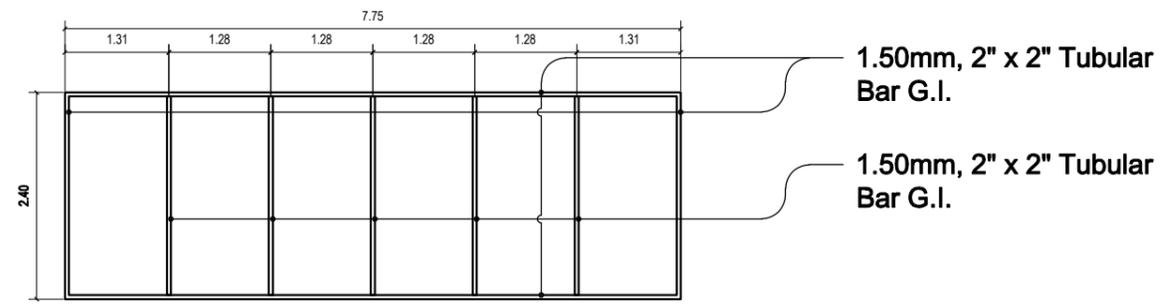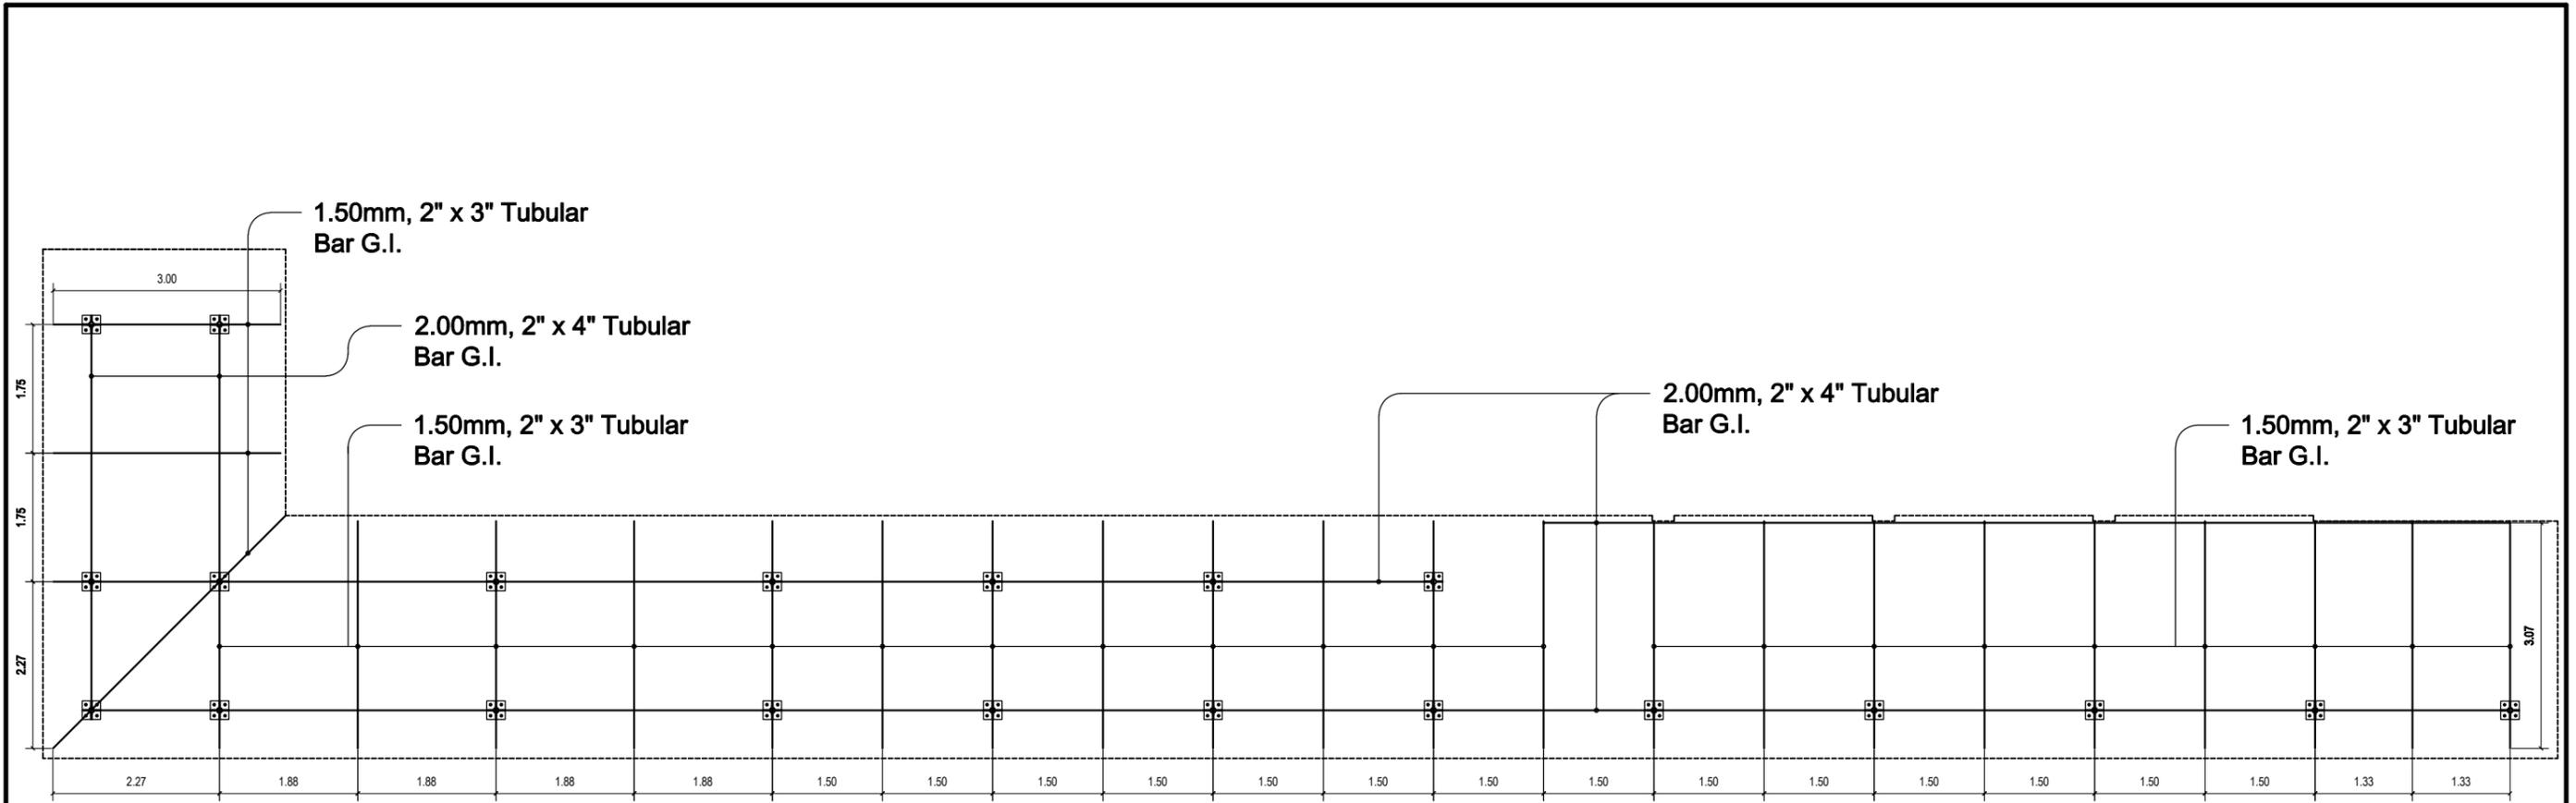

**ROOF FRAMING PLAN**  
SCALE 1:75

REPUBLIC OF THE PHILIPPINES <b>TARLAC AGRICULTURAL UNIVERSITY</b> <small>CAMILING, TARLAC</small>  PLANNING AND DEVELOPMENT OFFICE  INFRASTRUCTURE DEVELOPMENT, LANDUSE AND ZONING UNIT	ARCHITECT:	<b>R.A 9266 SECTION 33</b>	ENGINEER:	PROJECT TITLE:	SHEET CONTENTS:			APPROVED:			REMARKS:	SHEET NO.:
	IAPOA NO: PRC NO: PTR NO: TIN NO: DATE: PLACE:	<small>DRAWINGS &amp; SPECIFICATION AND OTHER CONTRACT DOCUMENTS DULY SIGNED, STAMPED OR SEALED AS INSTRUMENTS OF SERVICE ARE THE INTELLECTUAL PROPERTY &amp; DOCUMENTS OF ARCHITECT. WHETHER THE OBJECT FOR WHICH THEY ARE MADE IS EXECUTED OR NOT. IT SHALL BE UNLAWFUL FOR ANY PERSON TO DUPLICATE OR TO MAKE COPIES OF SAID DOCUMENTS FOR USE IN THE REPETITION OF AND FOR OTHER PROJECTS OR BUILDINGS, WHETHER EXECUTED PARTLY OR IN WHOLE, W/ OUT THE WRITTEN CONSENT OF ARCHITECT OR AUTHOR OF SAID DOCUMENTS</small>	PRC NO: PTR NO: TIN NO: DATE: PLACE:	LOCATION: <b>TARLAC AGRICULTURAL UNIVERSITY</b> (MALACAMPA, CAMILING, TARLAC)	PREPARED BY: <small>MR. FRED R. IBARRA</small>	CHECKED BY: <small>ENGR. ROCHELE E. VIBAR</small> <small>CHIEF ARCHT.</small>	DATE:	<b>ARNOLD R. LORENZO, Ed.D</b> DIRECTOR, PLANNING & DEVELOPMENT	<b>MAX P. GUILLERMO, Ph. D</b> PRESIDENT	<b>YOLANDA F. JUAN, MPA</b> VP FOR FINANCE AND ADMIN.		